

**TM Site:**

**Description:**

15-006EW

ROUTE 99, AT WEST END OF CAPILANO RIVER BRIDGE, WEST VANCOUVER  
(COMPOSITE- FIRST NARROWS I/C)

**Station:** 50050S

**Survey:** 5005

▲ - Short Count Post

□ - TRADAS Traffic Measurement Site

■ - Loops

① - Channels

■ - Junction Box

A - Detectors

**PHOTOLOG**

YEAR: 2005

HIGHWAY: H99N

IMAGE NUMBER: 521

SHOWS LOOPS:


YES

NO

GPS: N 49.3259

W -122.1272

± 200 metres

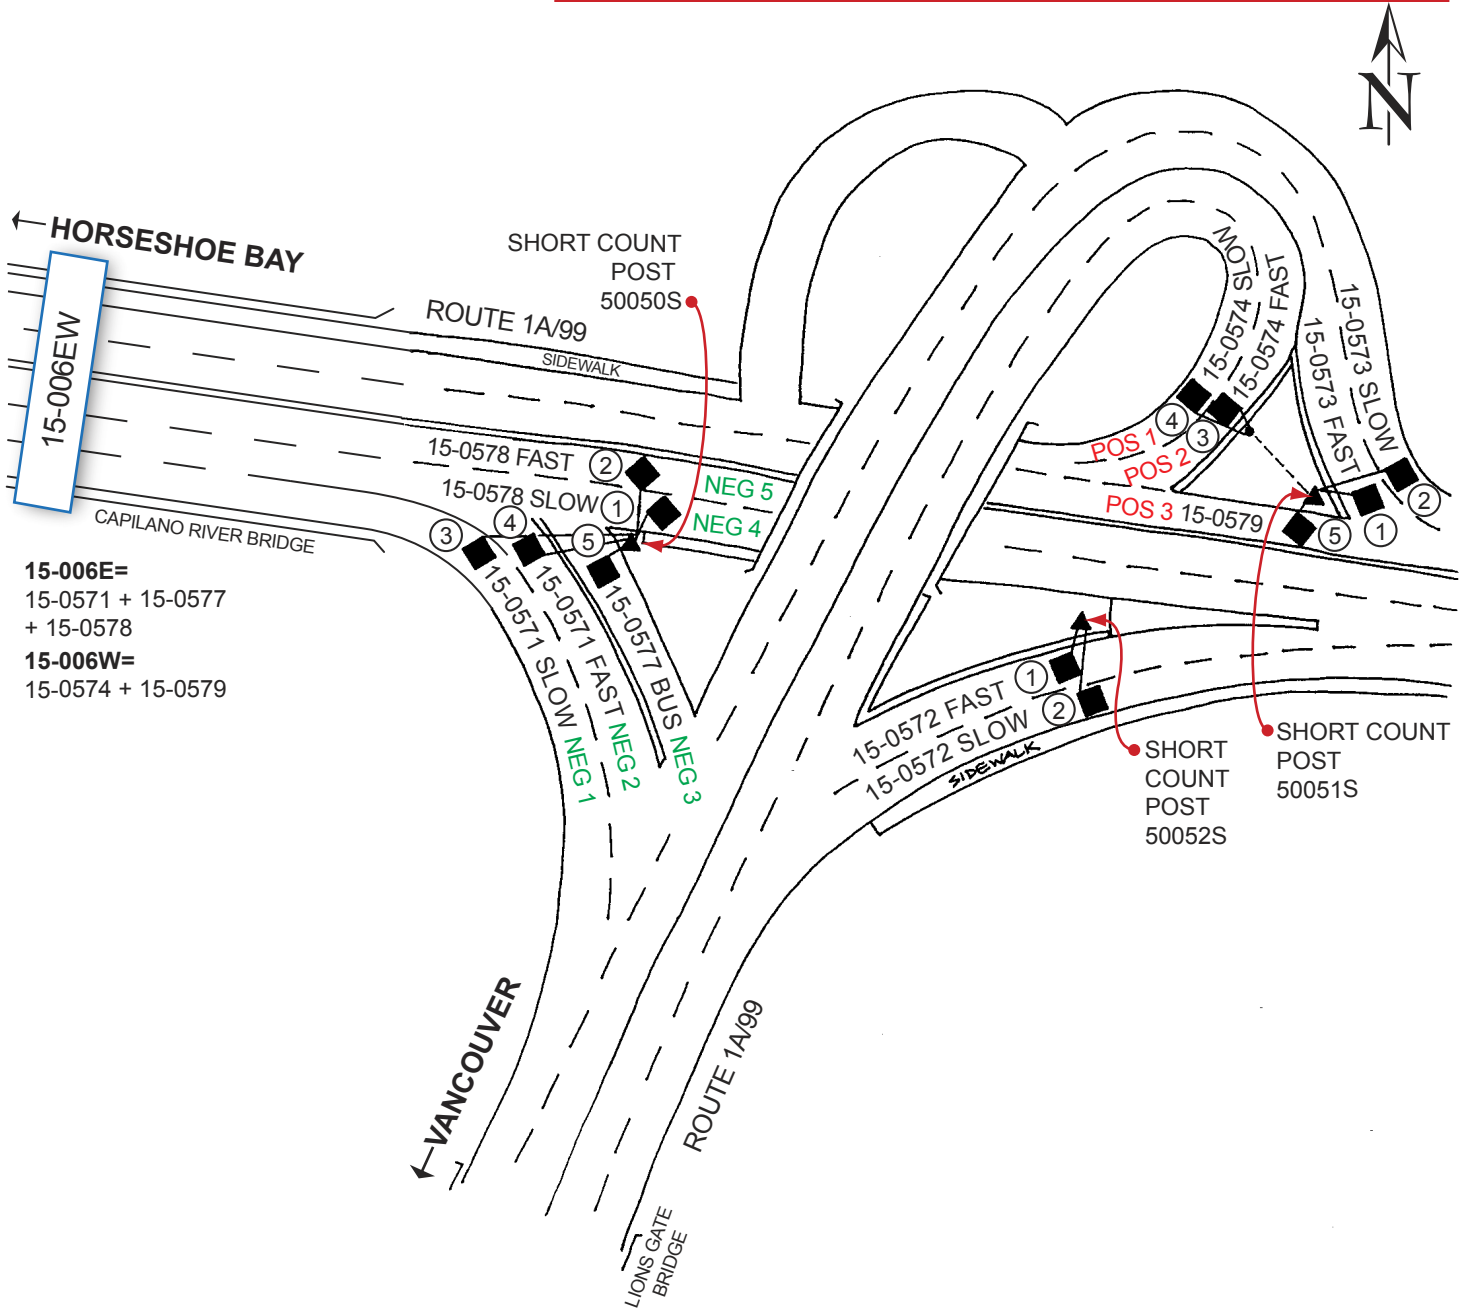

15-006E=  
 15-0571 + 15-0577  
 + 15-0578

15-006W=  
 15-0574 + 15-0579

NOT TO SCALE

Construction Maintenance Branch  
Traffic Data Program@gov.bc.ca

Revised Date: March / 2007  
Version 2-A