

TM Site:

Description:

16-015EW

ROUTE 10, 0.2 km EAST OF ROUTE 91, DELTA (COMPOSITE-WATERSHED PARK I/C)

Station: 50131S

Survey: 5013

▲ - Short Count Post

□ - TRADAS Traffic Measurement Site

■ - Loops

① - Channels

■ - Junction Box

A - Detectors

PHOTOLOG

YEAR: 2005

HIGHWAY: H10E

IMAGE NUMBER: 97

SHOWS LOOPS:


YES

NO

GPS: N 49.1026

W -122.8996

± 200 metres

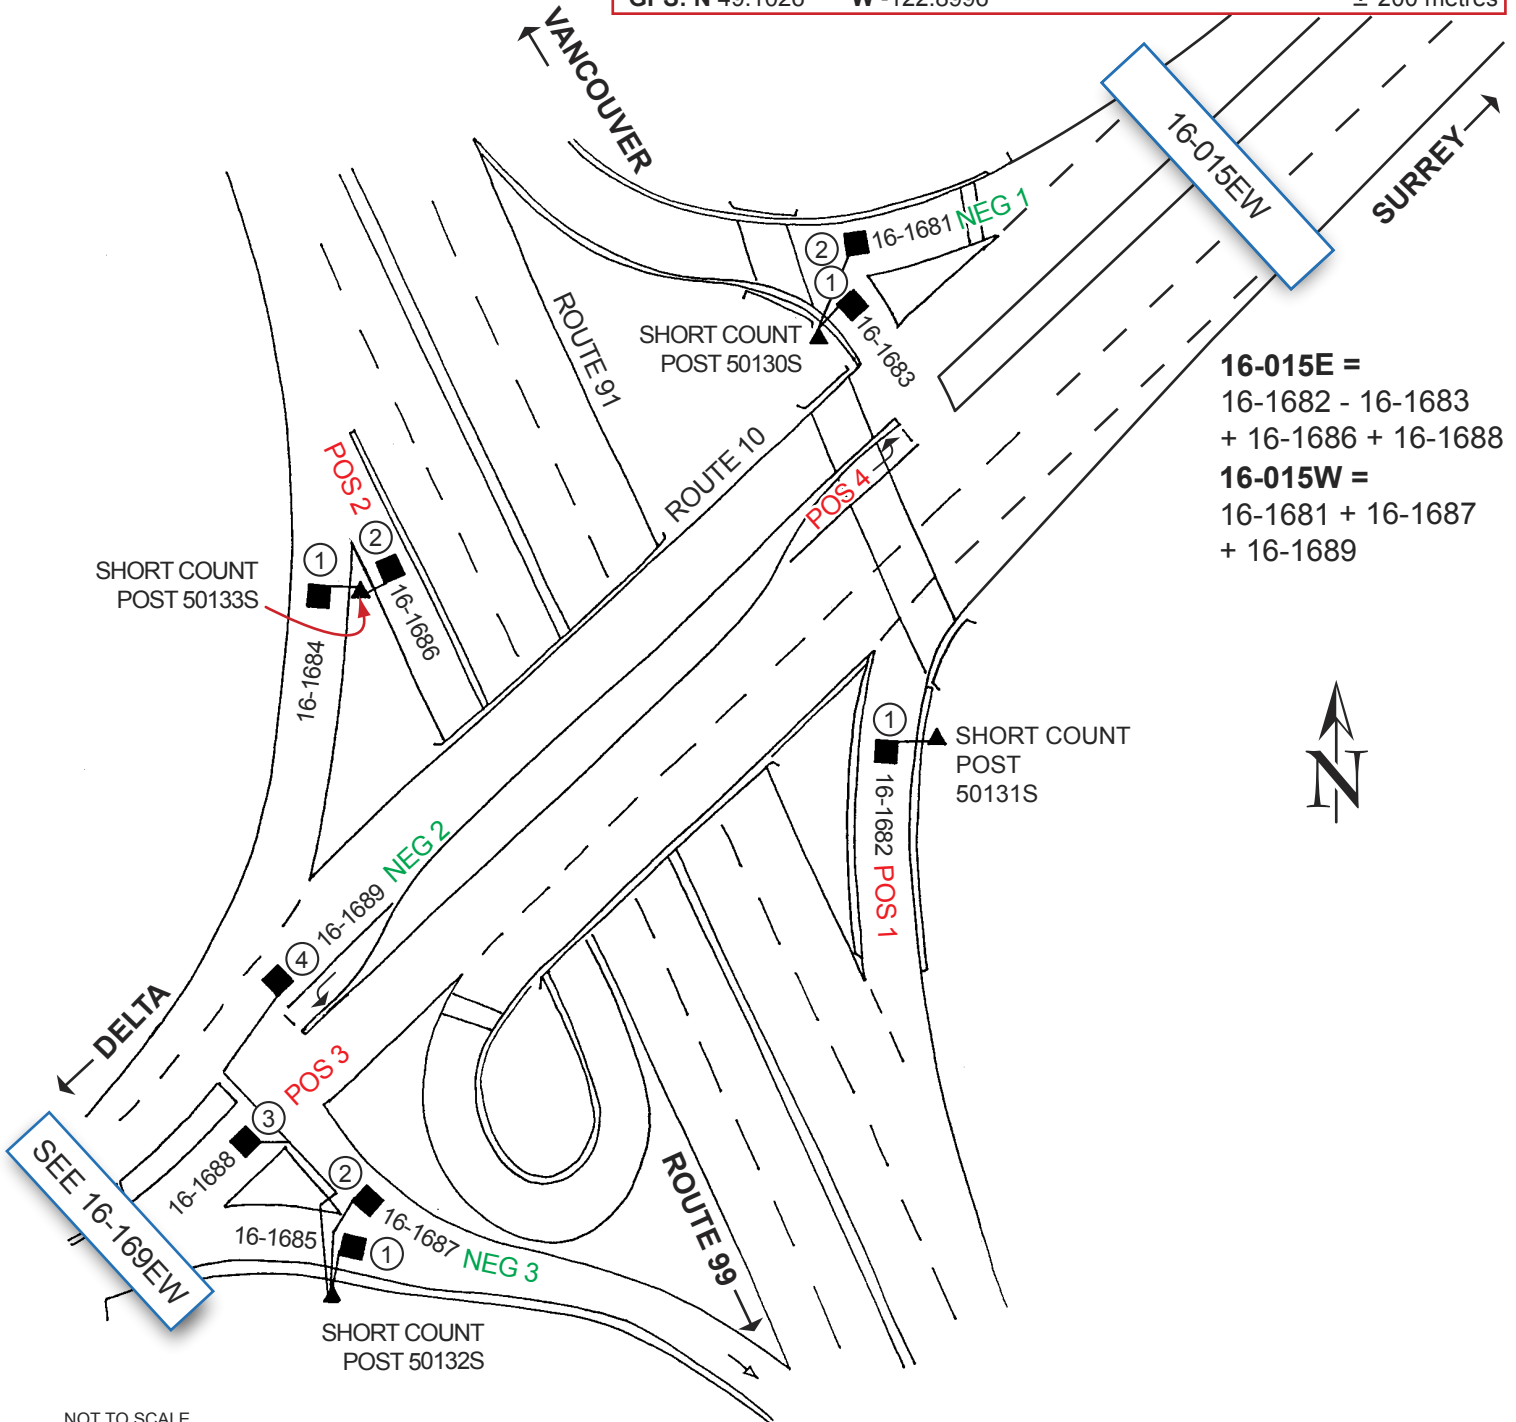

16-015E =
 16-1682 - 16-1683
 + 16-1686 + 16-1688
16-015W =
 16-1681 + 16-1687
 + 16-1689

NOT TO SCALE