

TM Site:

Description:

P-25-12NS

ROUTE 97, SOUTH OF THE SB ON-RAMP FROM 97C, SOUTH OF WESTBANK

P-25-8NS

ROUTE 97, JUST SOUTH OF SECLUSION BAY ROAD, SOUTH OF WESTBANK

P-25-13EW

SECLUSION BAY ROAD, EAST OF THE ON-RAMP FROM ROUTE 97C, SOUTH OF WESTBANK

P-25-9EW

SECLUSION BAY ROAD, JUST EAST OF ROUTE 97, SOUTH OF WESTBANK

Station: 50331P

Name: RATTLESNAKE

Survey: 5033

▲ - Short Count Post

■ - Loops


■ - Cabinet

■ - Junction Box

□ - Traffic Measurement Site

① - Channels

A - Detectors

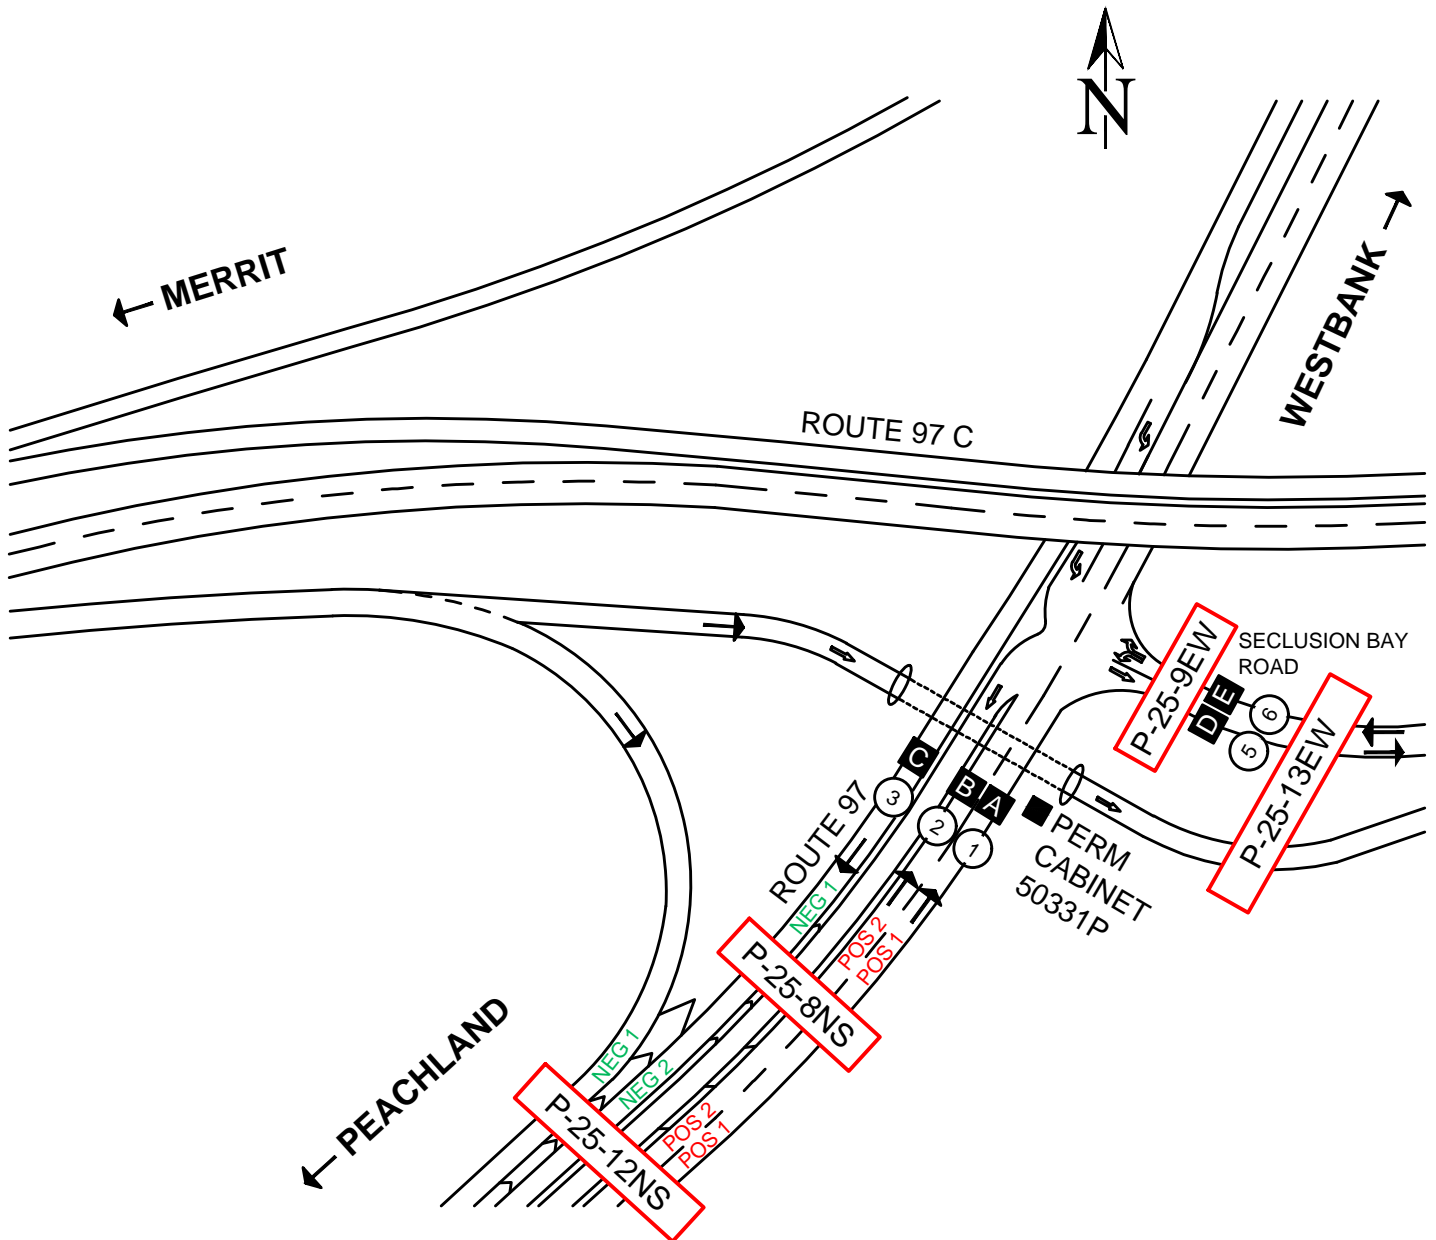

NOT TO SCALE

Highway Planning Branch
 TRANHighway Planning@gov.bc.ca

Revised Date: June / 2021
 Version 1-A