

**TM Site:**

**Description:**

P-25-10NS

ROUTE 97, APPROX. 1.5 km SOUTH OF WESTBANK

**Station:** 51700P

**Name:** GORMANS MILL

**Survey:** 5170

▲ - Short Count Post

■ - Loops

■ - Cabinet

■ - Junction Box

□ - TRADAS Traffic Measurement Site

① - Channels

A - Detectors

**PHOTOLOG**

YEAR: -


HIGHWAY: -

IMAGE NUMBER: -

SHOWS LOOPS:

YES

NO

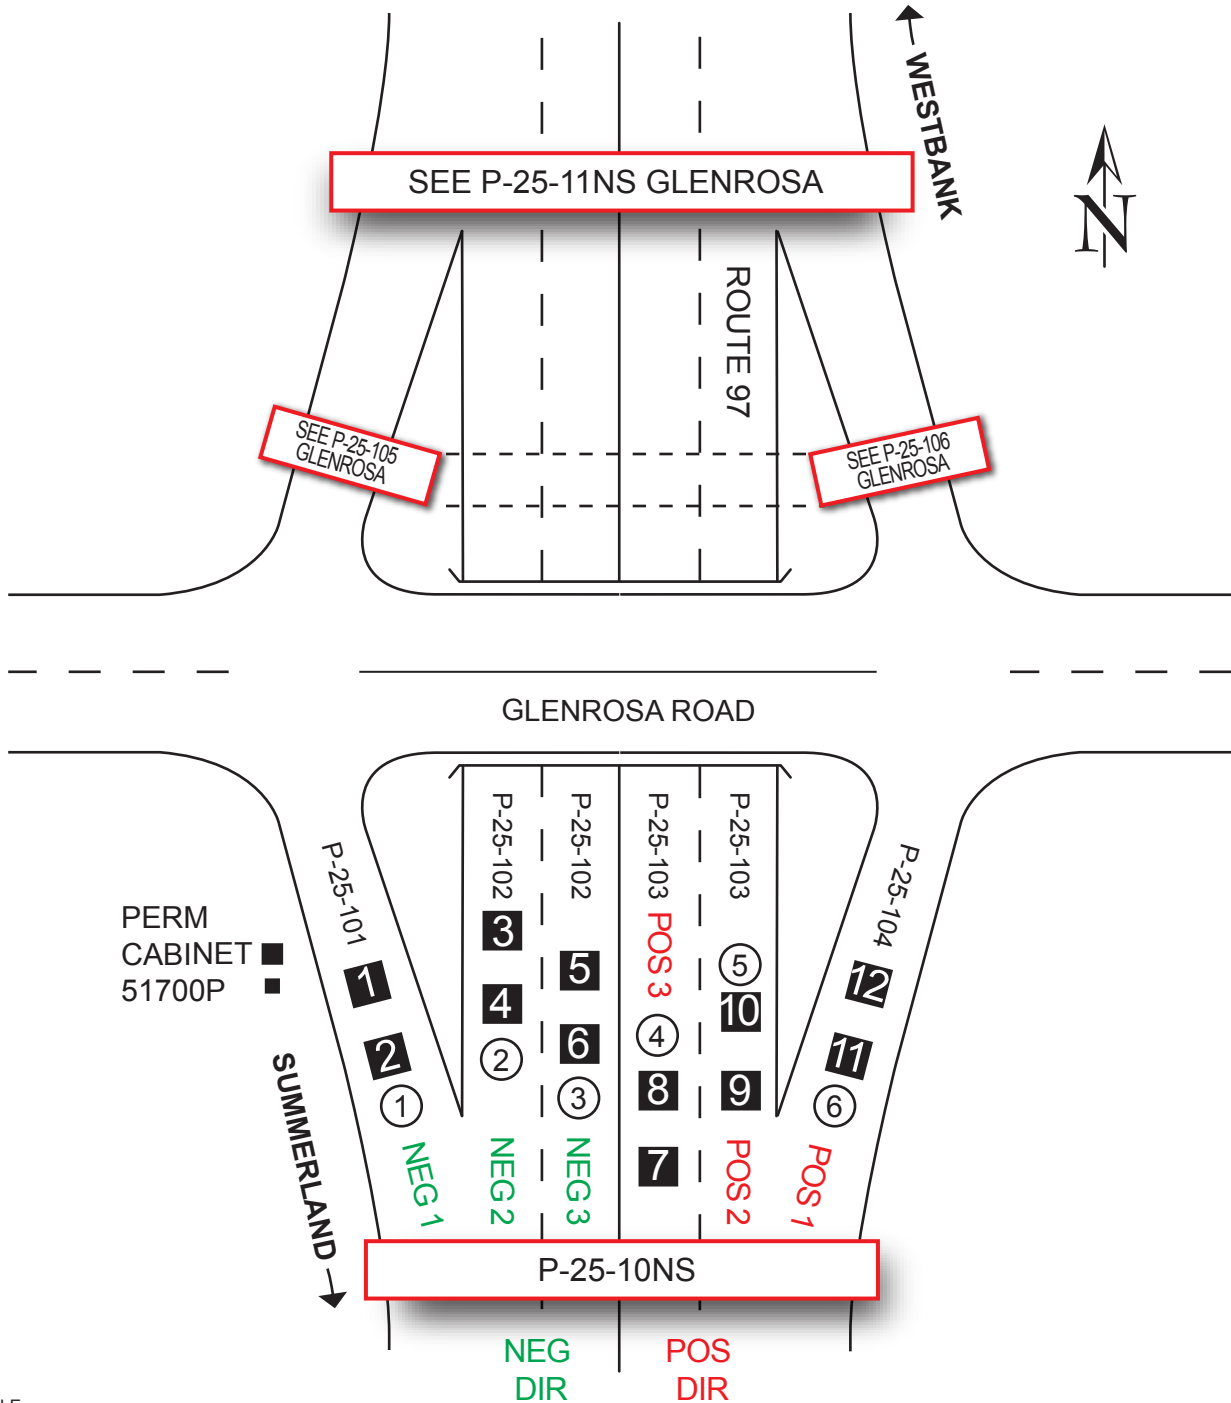

NOT TO SCALE

Highway Planning Branch  
TRANHighway Planning@gov.bc.ca

Revised Date: October / 2005  
Version 3-A