

TM Site:

Description:

P-16-2EW

ROUTE 1, AT THE WEST END OF PORT MANN BRIDGE, COQUITLAM

Station: 61400P

Name: PORT MANN BRIDGE

Survey: 6140

▲ - Short Count Post

■ - Loops

■ - Cabinet

■ - Junction Box

□ - TRADAS Traffic Measurement Site

① - Channels

A - Detectors

PHOTOLOG

YEAR: -


HIGHWAY: -

IMAGE NUMBER: -

SHOWS LOOPS: -

YES

NO

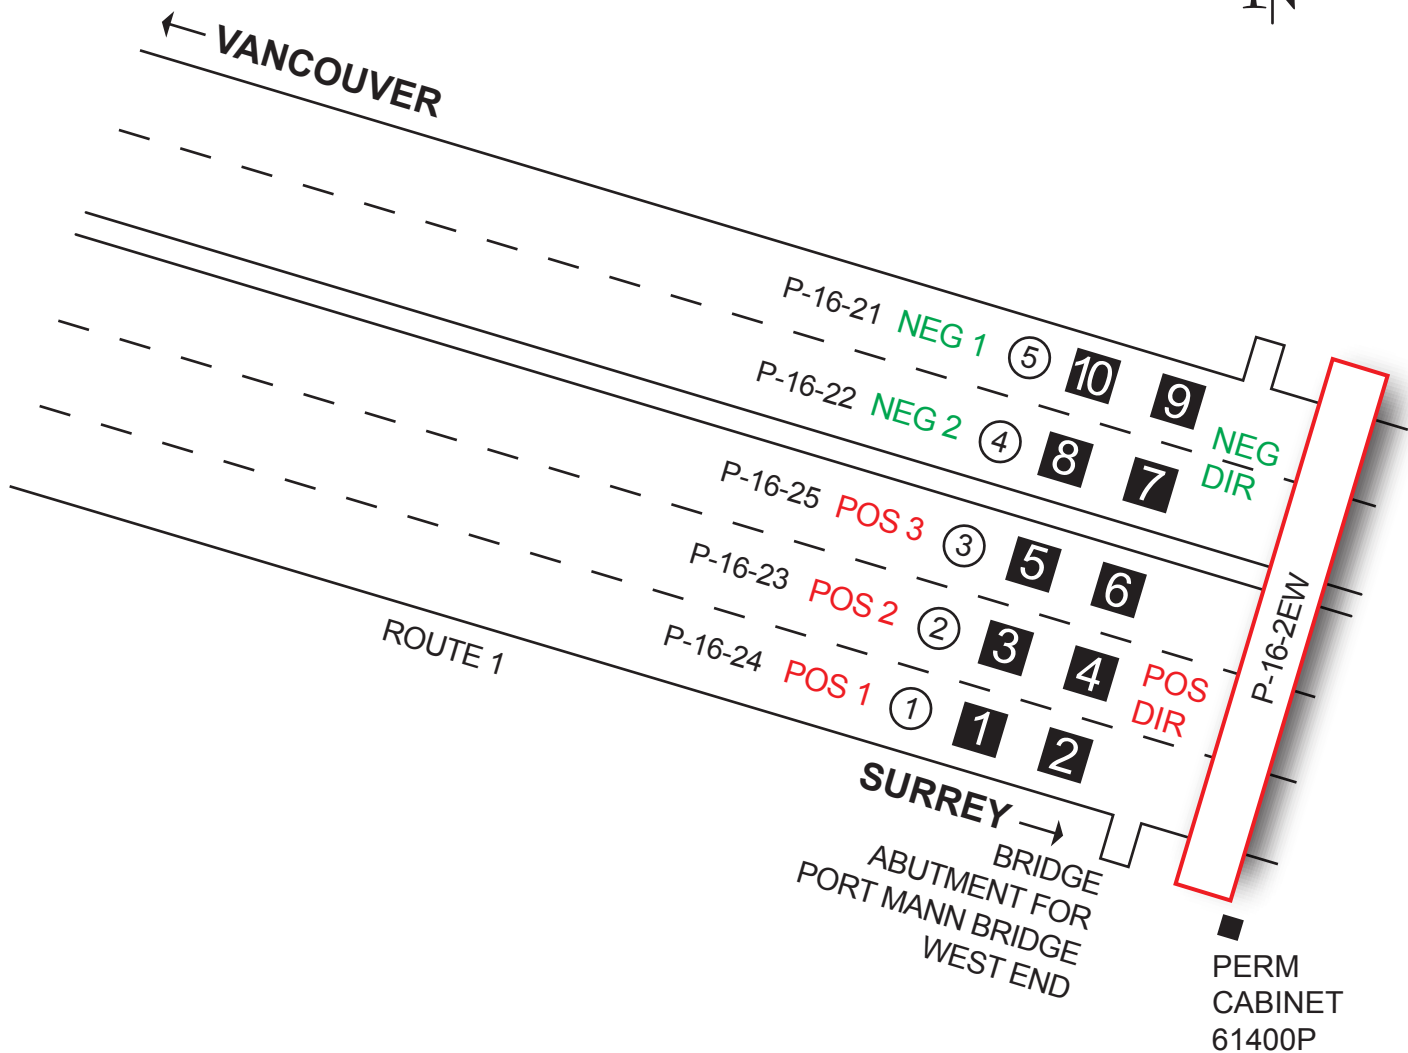

NOT TO SCALE

Highway Planning Branch
TRANHighway Planning@gov.bc.ca

Revised Date: October / 2005
Version 2-A