

**TM Site:**

**Description:**

P-16-4NS  
P-16-47

ROUTE 99, AT THE SOUTH END OF THE DEAS SLOUGH BRIDGE, DELTA  
ROUTE 99, S/B TO RIVER ROAD

**Station:** 61420P


**Name:** DEAS

**Survey:** 6142

- ▲ - Short Count Post
- - Loops
- - Cabinet
- - Junction Box
- - TRADAS Traffic Measurement Site
- ① - Channels
- A - Detectors

**PHOTOLOG**

YEAR: -  
HIGHWAY: -  
IMAGE NUMBER: -  
SHOWS LOOPS:  YES  NO

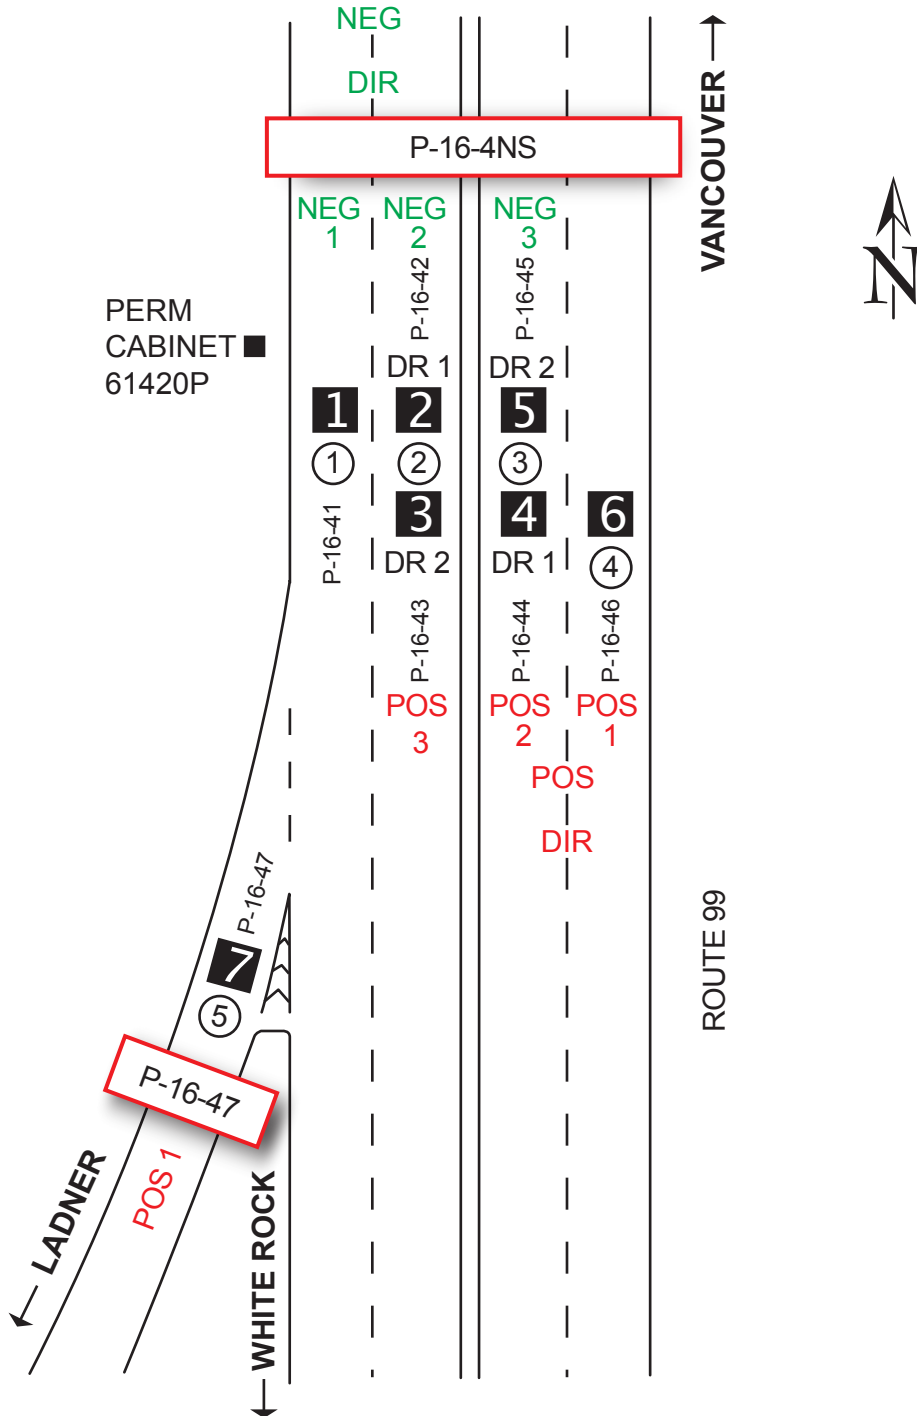

NOT TO SCALE