

**TM Site:**

**Description:**

P-31-1EW

ROUTE 3, 0.1 km EAST OF ROUTE 6 (SOUTH), SOUTH OF SALMO

**Station:** 61670P

**Name:** SALMO

**Survey:** 6167

▲ - Short Count Post

■ - Loops

■ - Cabinet

■ - Junction Box

□ - TRADAS Traffic Measurement Site

① - Channels

A - Detectors

**PHOTOLOG**

YEAR: -


HIGHWAY: -

IMAGE NUMBER: -

SHOWS LOOPS:

YES

NO

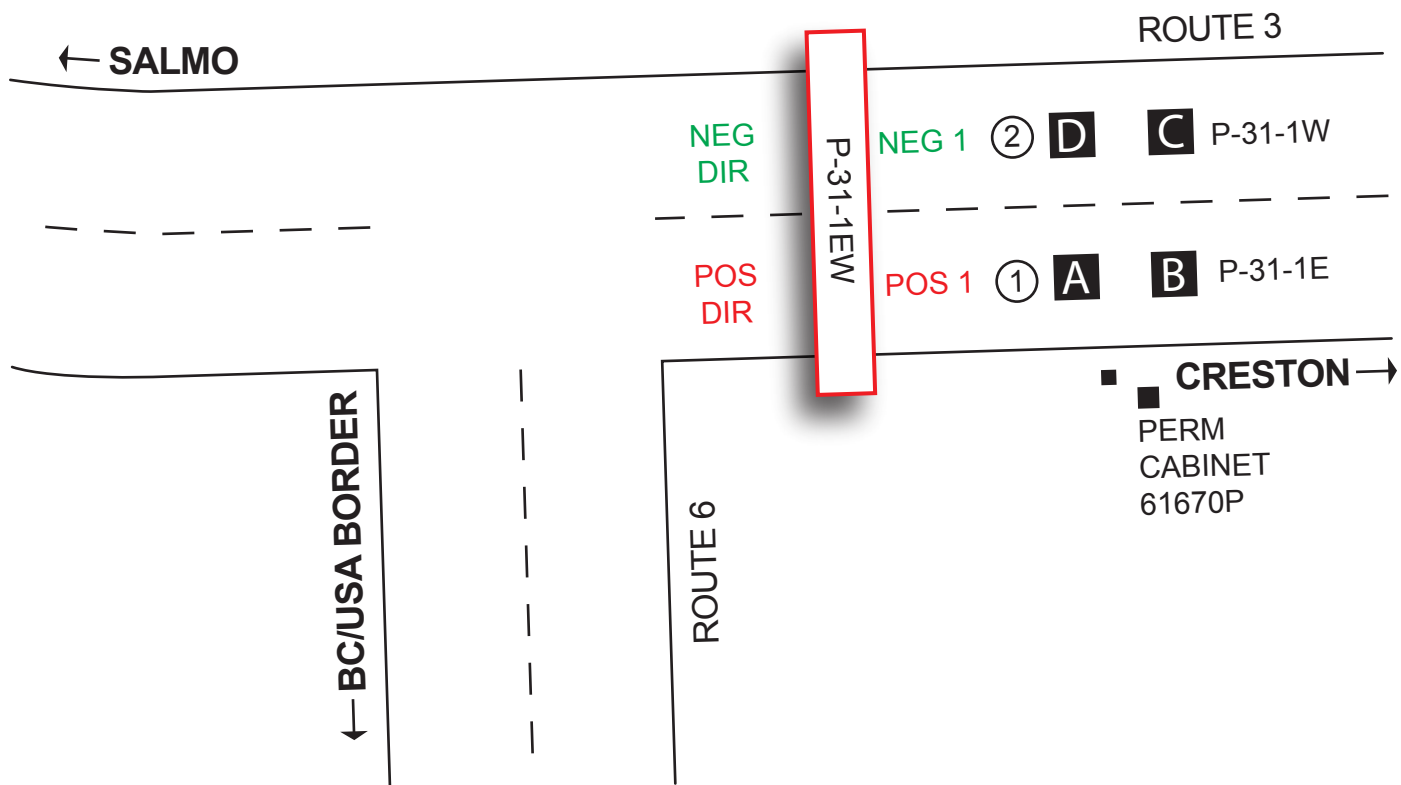

NOT TO SCALE

Highway Planning Branch  
TRANHighway Planning@gov.bc.ca

Revised Date: January / 2005  
Version 1-A