

TM Site:

Description:

P-17-10EW

ROUTE 7, WEST END OF PITT RIVER BRIDGE, PORT COQUITLAM


Station: 65750P

Name: PITT RIVER BRIDGE

Survey:

- ▲ - Short Count Post
- - Loops
- - Cabinet
- - Junction Box

- - Traffic Measurement Site
- ① - Channels
- A - Detectors

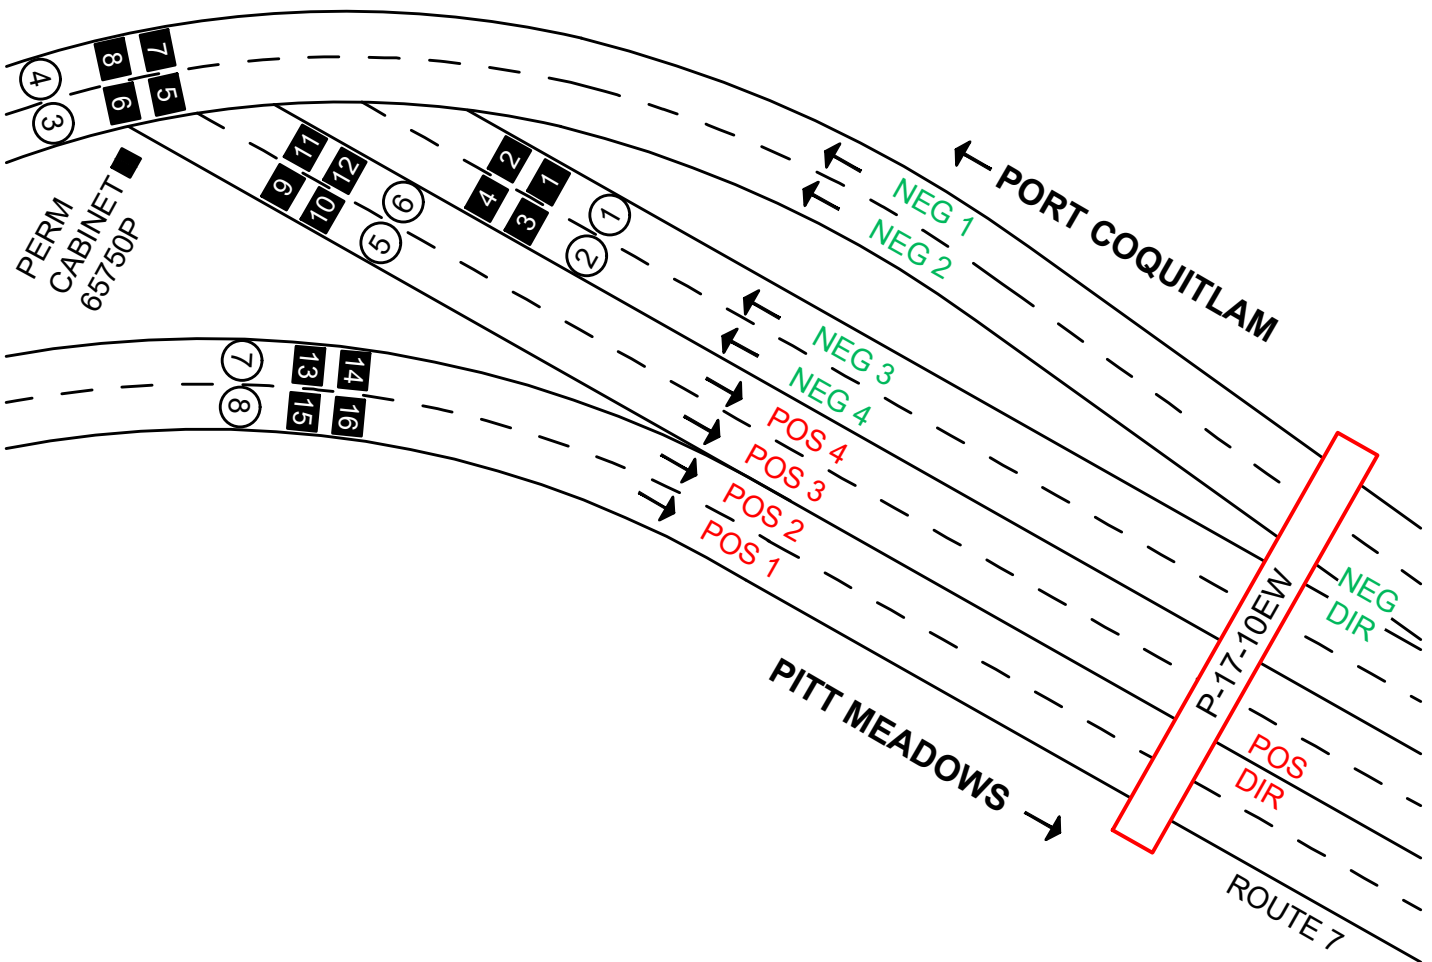

NOT TO SCALE

Highway Planning Branch
TRANHighway Planning@gov.bc.ca

Revised Date: April / 2019
Version 1-A