

**TM Site:**

**Description:**

15-006EW

ROUTE 99, AT WEST END OF CAPILANO RIVER BRIDGE, WEST VANCOUVER  
(COMPOSITE- FIRST NARROWS I/C)

**Station:** 50050S

**Survey:** 5005


- ▲ - Short Count Post
- - Loops
- - Junction Box
- - TRADAS Traffic Measurement Site
- ① - Channels
- A - Detectors

**PHOTOLOG**

YEAR: 2005  
HIGHWAY: H99N  
IMAGE NUMBER: 521  
SHOWS LOOPS:  
 YES  NO

GPS: N 49.3263 W -122.1301

± 200 metres

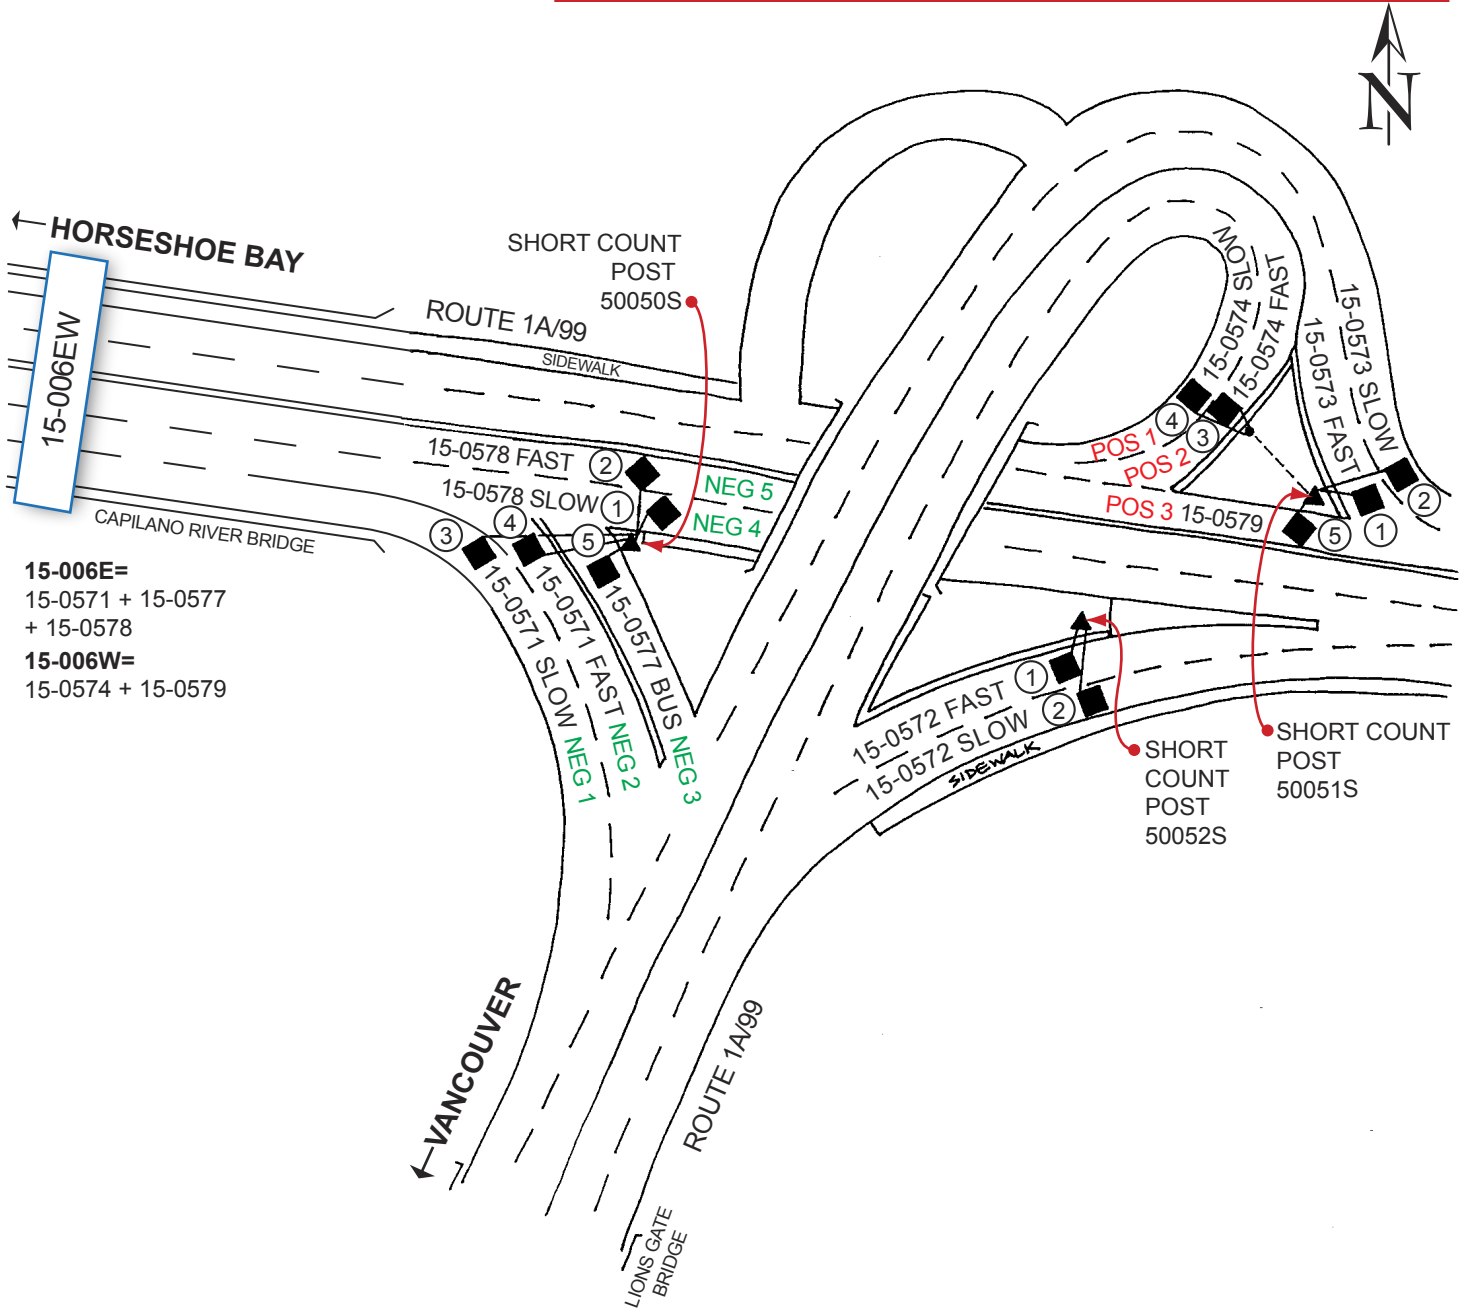

15-006E=  
15-0571 + 15-0577  
+ 15-0578  
15-006W=  
15-0574 + 15-0579

NOT TO SCALE

Construction Maintenance Branch  
TrafficDataProgram@gov.bc.ca

Revised Date: March / 2007  
Version 2-A