

TM Site:

Description:

15-051W

ROUTE 1/99, BETWEEN 21 STREET I/C AND 15 STREET I/C, WEST VANCOUVER
(21 STREET I/C) (COMP)

Station: 50072S

Survey: 5007

▲ - Short Count Post

□ - TRADAS Traffic Measurement Site

■ - Loops

① - Channels

■ - Junction Box


A - Detectors

PHOTOLOG

YEAR: 2000
HIGHWAY: H1RP2
IMAGE NUMBER: 11808
SHOWS LOOPS:
 YES NO

GPS: N 49.3440 W -123.1633

± 200 metres

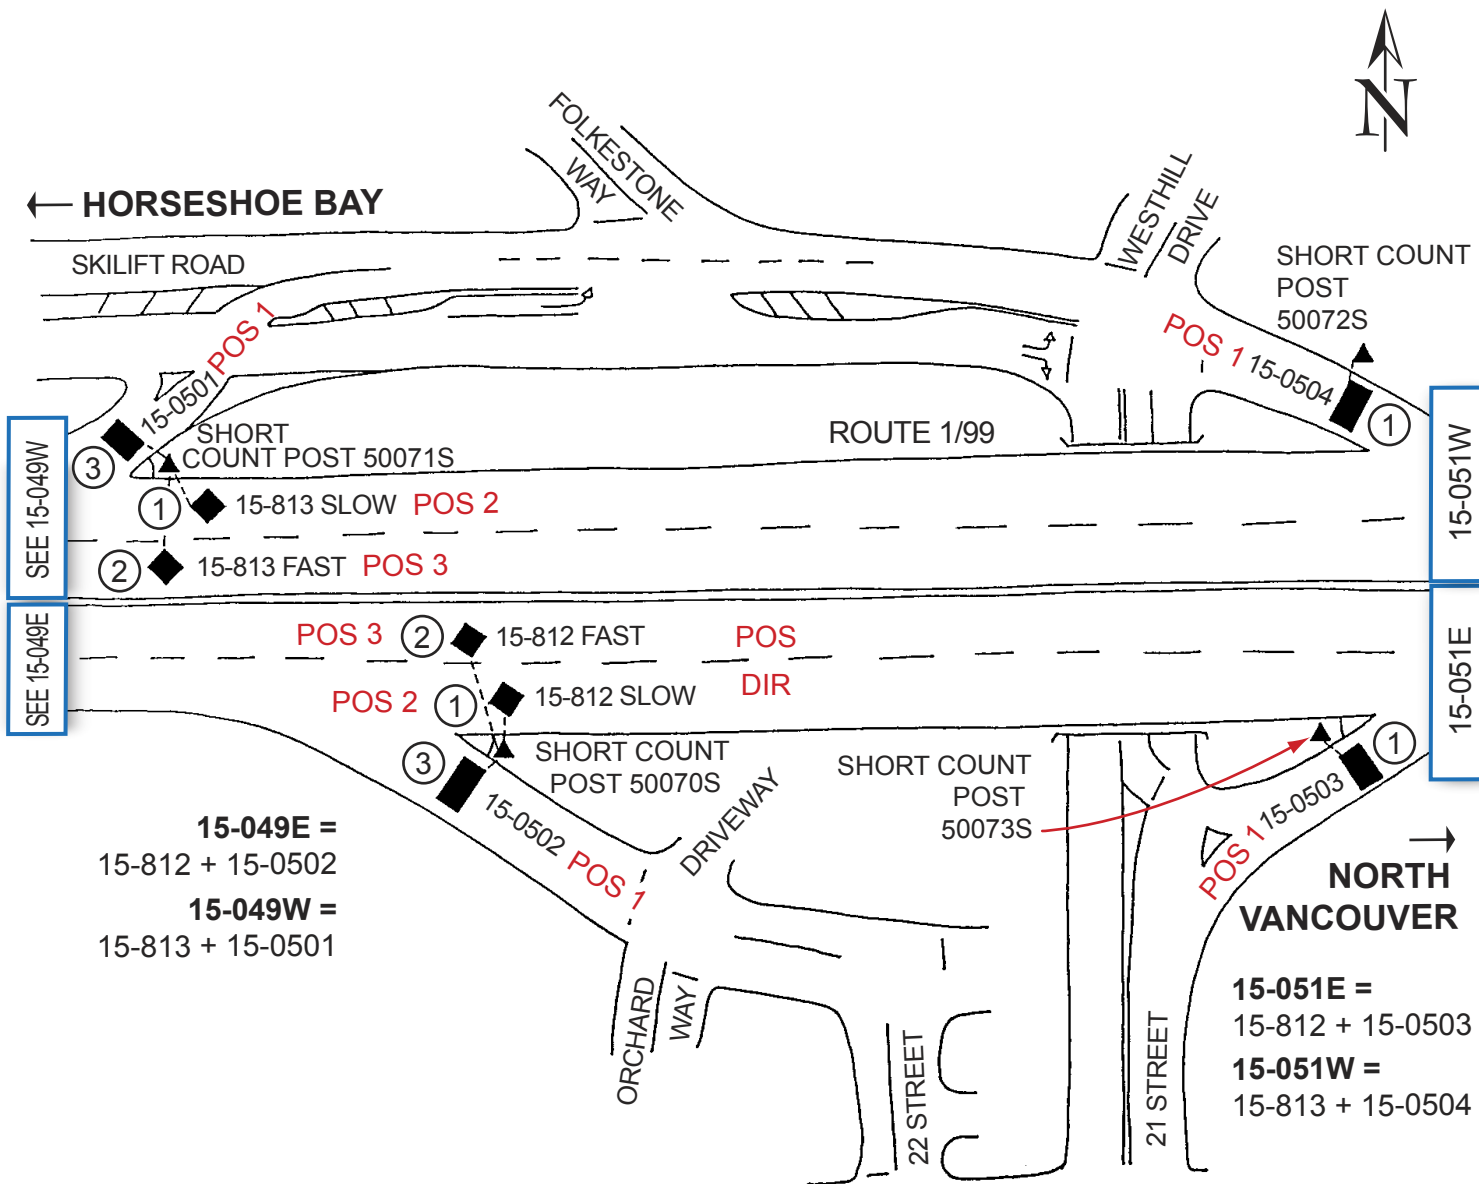

NOT TO SCALE

Construction Maintenance Branch
TrafficDataProgram@gov.bc.ca

Revised Date: October / 2006
Version 2-A