

TM Site: Description:

17-015E ROUTE 1, 1.4 km EAST OF ROUTE 9, BRIDAL FALLS (COMP)

17-015W ROUTE 1, 1.4 km EAST OF ROUTE 9, BRIDAL FALLS (COMP)

Station: 50180S
50181S 50182S
Survey: 5018

- ▲ - Short Count Post
- - Loops
- - Junction Box
- - TRADAS Traffic Measurement Site
- ① - Channels
- A - Detectors


PHOTOLOG
YEAR: 2005
HIGHWAY: H1E
IMAGE NUMBER: 1087
SHOWS LOOPS:
 YES NO

GPS: N 49.1811 W -121.7620

± 200 metres



17-015E =
17-0011 + 17-0012
+ 17-0573
17-015W =
+ 17-0013 + 17-0014
+ 17-0578 + 17-0579

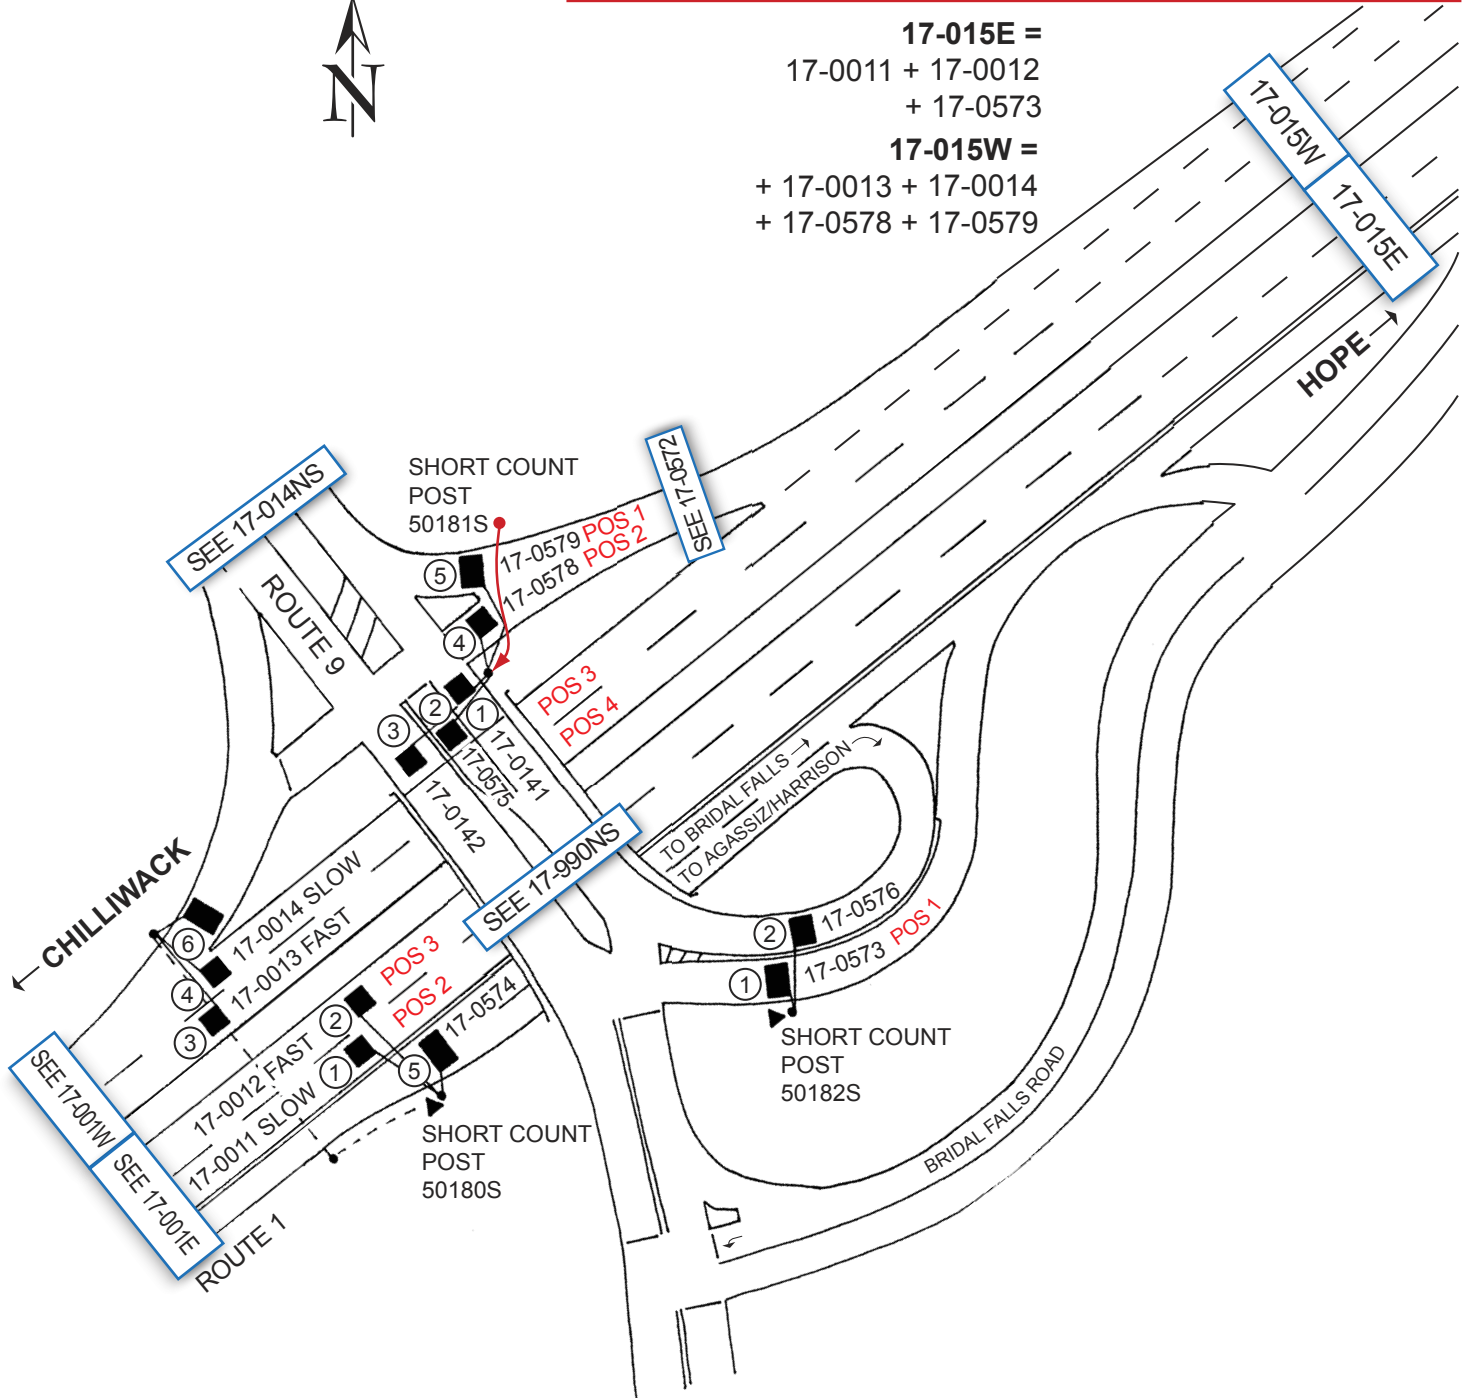

NOT TO SCALE