

**TM Site: Description:**

**16-115E** ROUTE 1, 0.5 KM EAST OF BRUNETTE AVENUE, COQUITLAM (COMPOSITE BRUNETTE I/C)


**16-115W** ROUTE 1, 0.5 KM EAST OF BRUNETTE AVENUE, COQUITLAM (COMPOSITE BRUNETTE I/C)

**Station:** 50201S 50202S  
50203S 50200S  
**Survey:** 5020

- ▲ - Short Count Post
- - Loops
- - Junction Box
- - TRADAS Traffic Measurement Site
- ① - Channels
- A - Detectors

**PHOTOLOG**  
YEAR: 1999  
HIGHWAY: H1RP2  
IMAGE NUMBER: 89173  
SHOWS LOOPS:  
 YES  NO

**GPS:** N 49° 14'1.3" W 122° 52'20.9" ± 200 metres

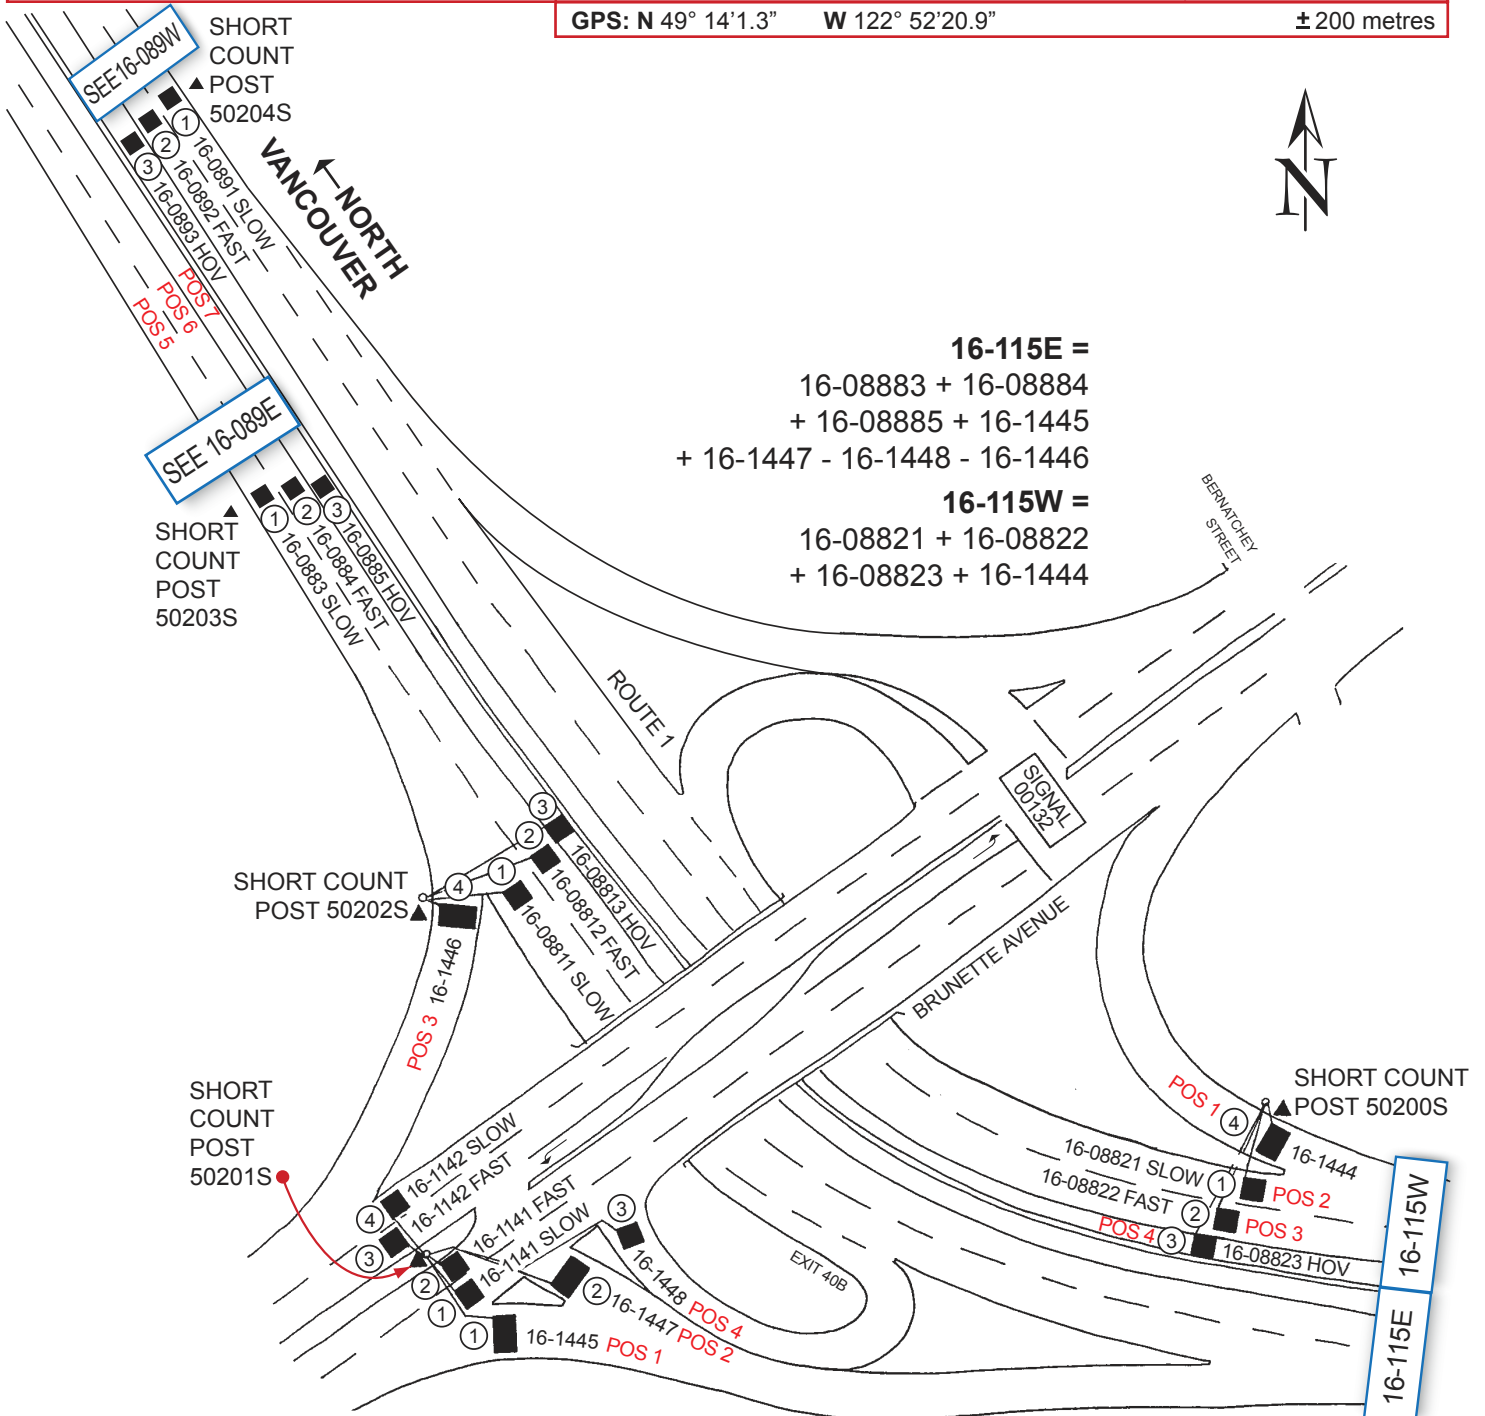

NOT TO SCALE

ABBOTSFORD →