

TM Site:

Description:

16-085EW

ROUTE 1, 0.3 KM EAST OF KENSINGTON AVENUE, BURNABY (DEER LAKE I/C)

Station: 50320S

Survey: 5032

▲ - Short Count Post

□ - TRADAS Traffic Measurement Site

■ - Loops

① - Channels

■ - Junction Box

A - Detectors

PHOTOLOG

YEAR: 1999

HIGHWAY: H1RP2

IMAGE NUMBER: 89925

SHOWS LOOPS:


YES

NO

GPS: N 49.2434

W -122.9663

± 200 metres

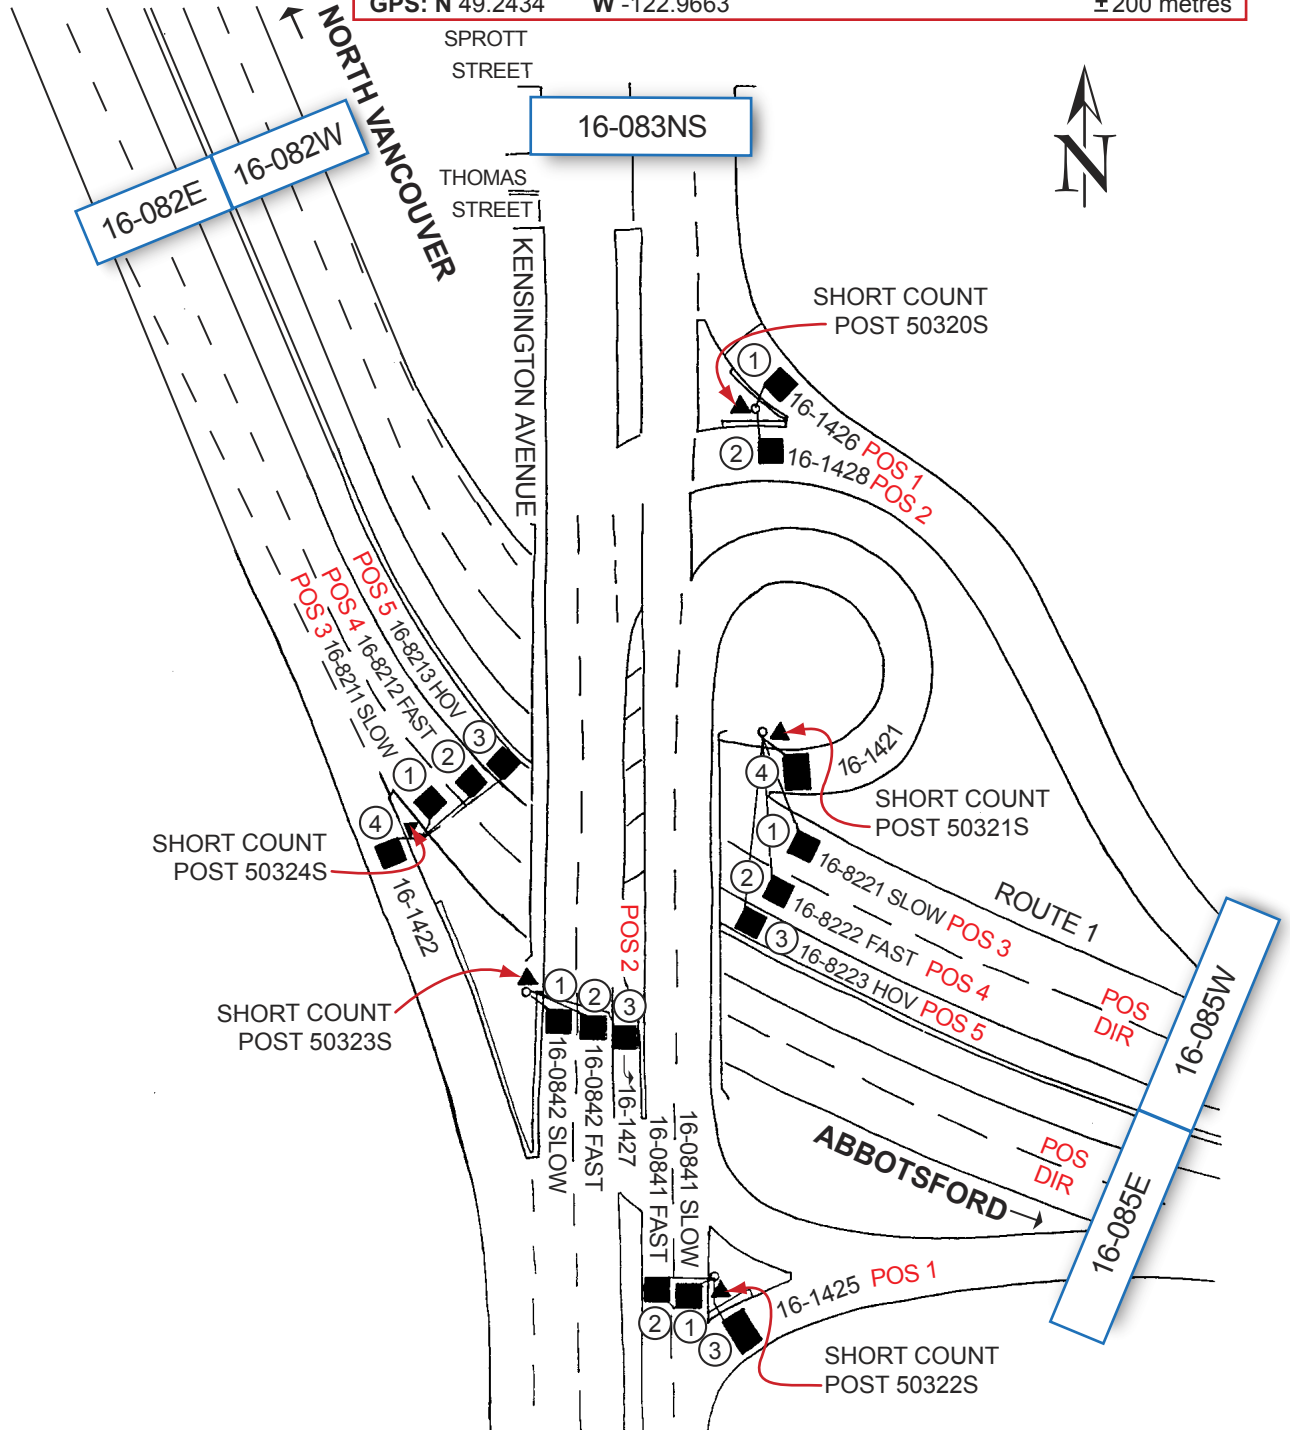

NOT TO SCALE

Construction Maintenance Branch
TrafficDataProgram@gov.bc.ca

Revised Date: November / 2006
Version 2-A