

**TM Site:**

**Description:**

P-16-60NS

ROUTE 91, AT THE SOUTH END OF THE ALEX FRASER BRIDGE, DELTA, NORDEL WAY I/C

P-16-69

ROUTE 91, S/B TO NORDEL WAY, E & W/B, DELTA

**Station:** 50560P

**Name:** ALEX FRASER BRIDGE

**Survey:** 5056

▲ - Short Count Post

□ - TRADAS Traffic Measurement Site

■ - Loops

① - Channels

■ - Cabinet

A - Detectors

■ - Junction Box

**PHOTOLOG**

YEAR: -


HIGHWAY: -

IMAGE NUMBER: -

SHOWS LOOPS: -

YES

NO

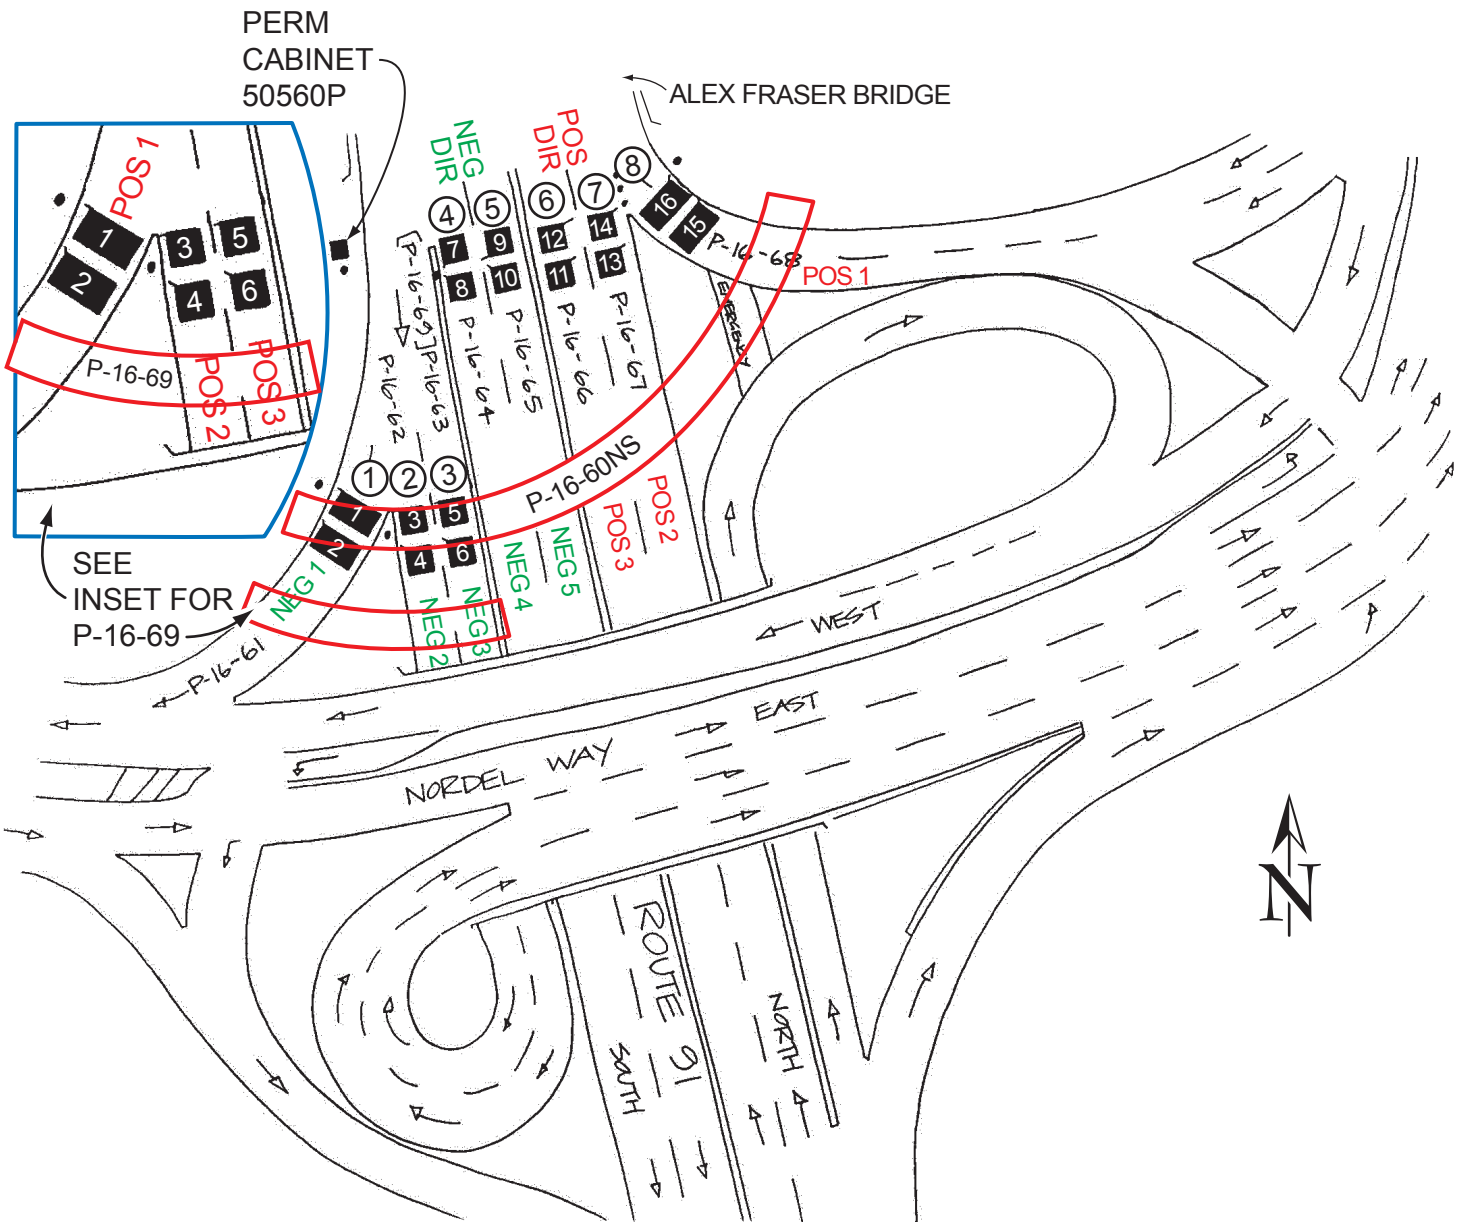

NOT TO SCALE

Highway Planning Branch  
TRANHighway.Planning@gov.bc.ca

Revised Date: February / 2005  
Version 2-A