

TM Site:

Description:

P-16-3ANS

ROUTE 99, AT SOUTH END OF OAK STREET BRIDGE, RICHMOND

Station: 50591P

Name: OAK STREET BRIDGE

Survey: 5059

▲ - Short Count Post

■ - Loops

■ - Cabinet

■ - Junction Box

□ - TRADAS Traffic Measurement Site

① - Channels

A - Detectors

PHOTOLOG

YEAR: -


HIGHWAY: -

IMAGE NUMBER: -

SHOWS LOOPS: -

YES

NO

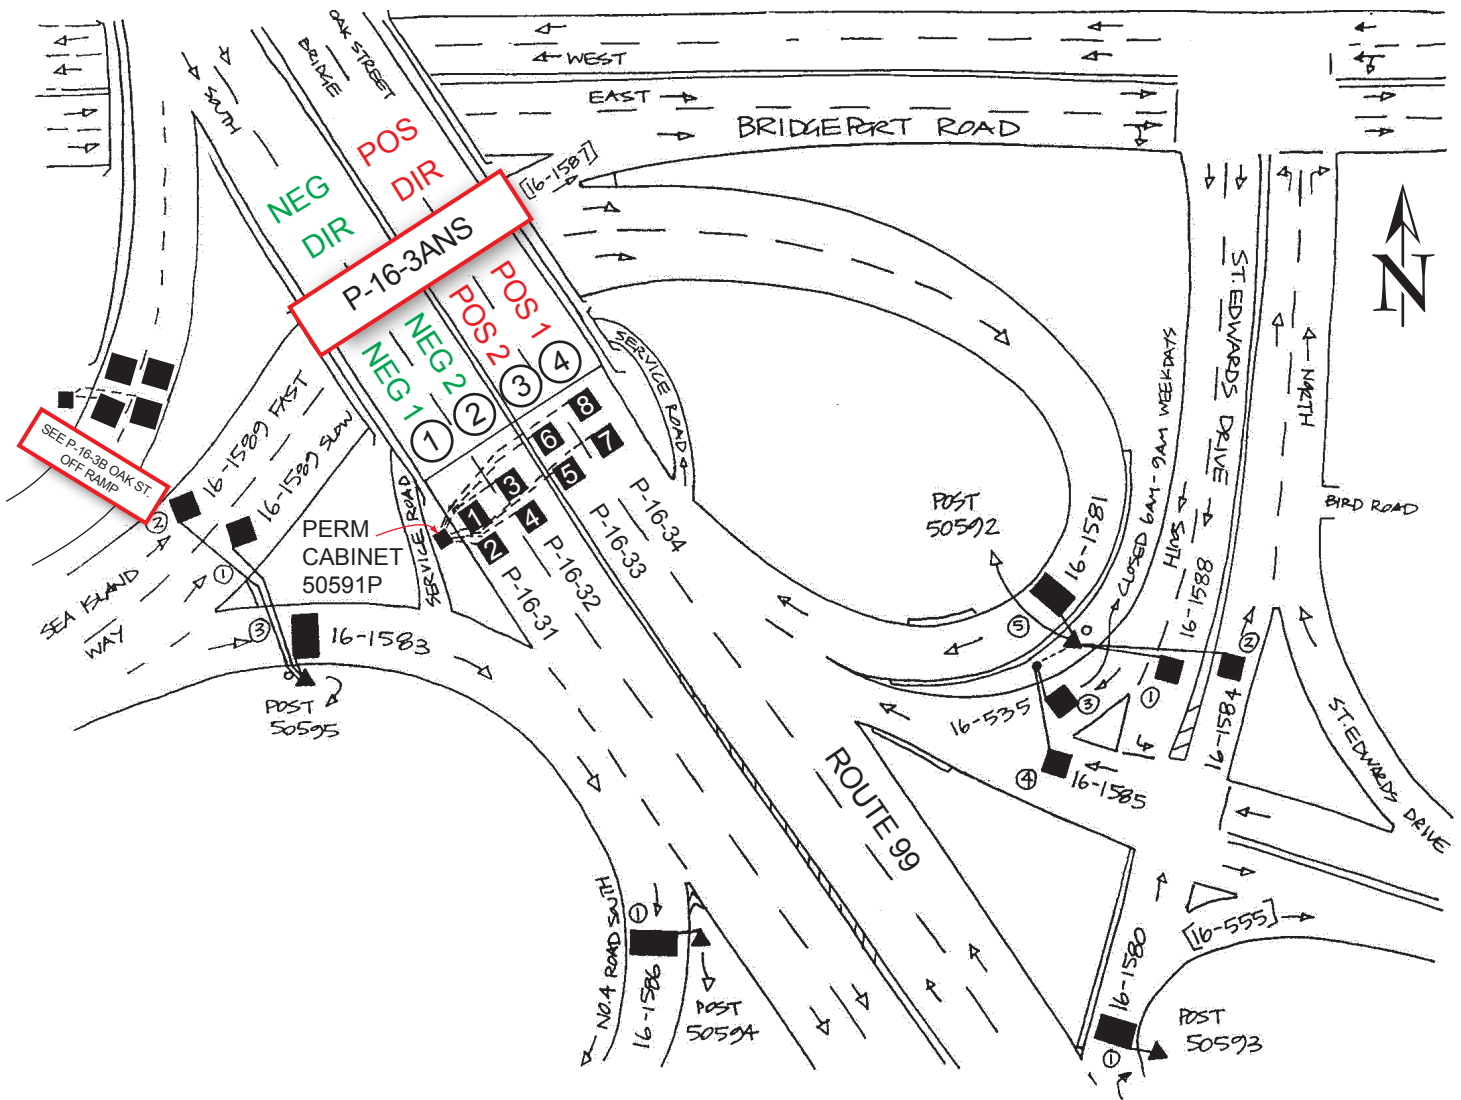

NOT TO SCALE

Highway Planning Branch
TRANHighway Planning@gov.bc.ca

Revised Date: January / 2005
Version 1-A