

TM Site:

Description:

P-67-1EW

ROUTE 91, THRU TRAFFIC, 1.0 km EAST OF ALDERBRIDGE WAY O/P WEST ABUTMENT, RICHMOND

P-67-3

ROUTE 91, JUST EAST OF ROUTE 99, RICHMOND (RICHMOND I/C)

Station: 50661P

Name: RICHMOND EAST

Survey: 5066

▲ - Short Count Post

□ - TRADAS Traffic Measurement Site

■ - Loops

① - Channels


■ - Cabinet

A - Detectors

■ - Junction Box

PHOTOLOG

YEAR: -
 HIGHWAY: -
 IMAGE NUMBER: -
 SHOWS LOOPS: -
 YES NO

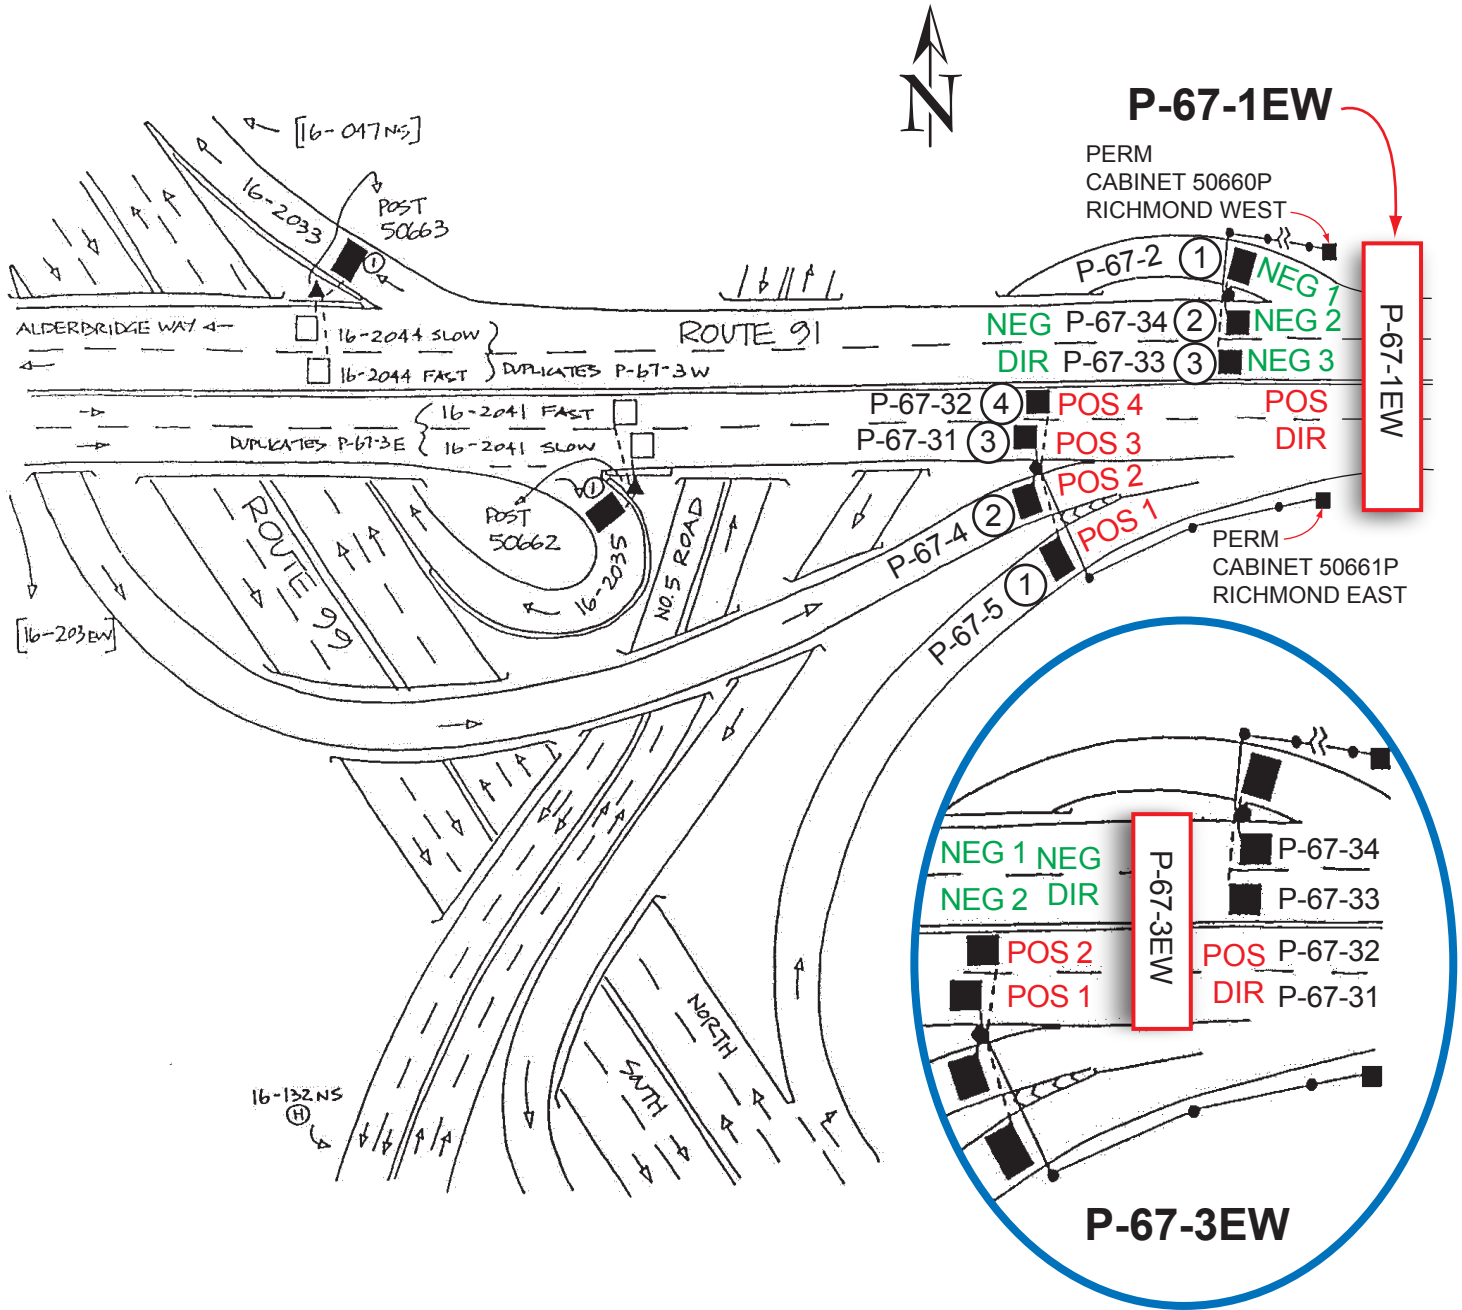

NOT TO SCALE

Highway Planning Branch
 TRANHighway Planning@gov.bc.ca

Revised Date: February / 2005
 Version 1-A