

TM Site:

Description:

15-021E

ROUTE 1, 1.1 KM EAST OF ROUTE 1A/99 (TAYLOR WAY), WEST VANCOUVER
(TAYLOR WAY I/C) (COMP)

Station: 50772S

Survey: 5077


- ▲ - Short Count Post
- - Loops
- - Junction Box
- - TRADAS Traffic Measurement Site
- ① - Channels
- A - Detectors

PHOTOLOG

YEAR: 1999
HIGHWAY: H1
IMAGE NUMBER: 16339
SHOWS LOOPS:
 YES NO

GPS: N 49° 20' 11.8" W 123° 7' 39.2"

± 200 metres

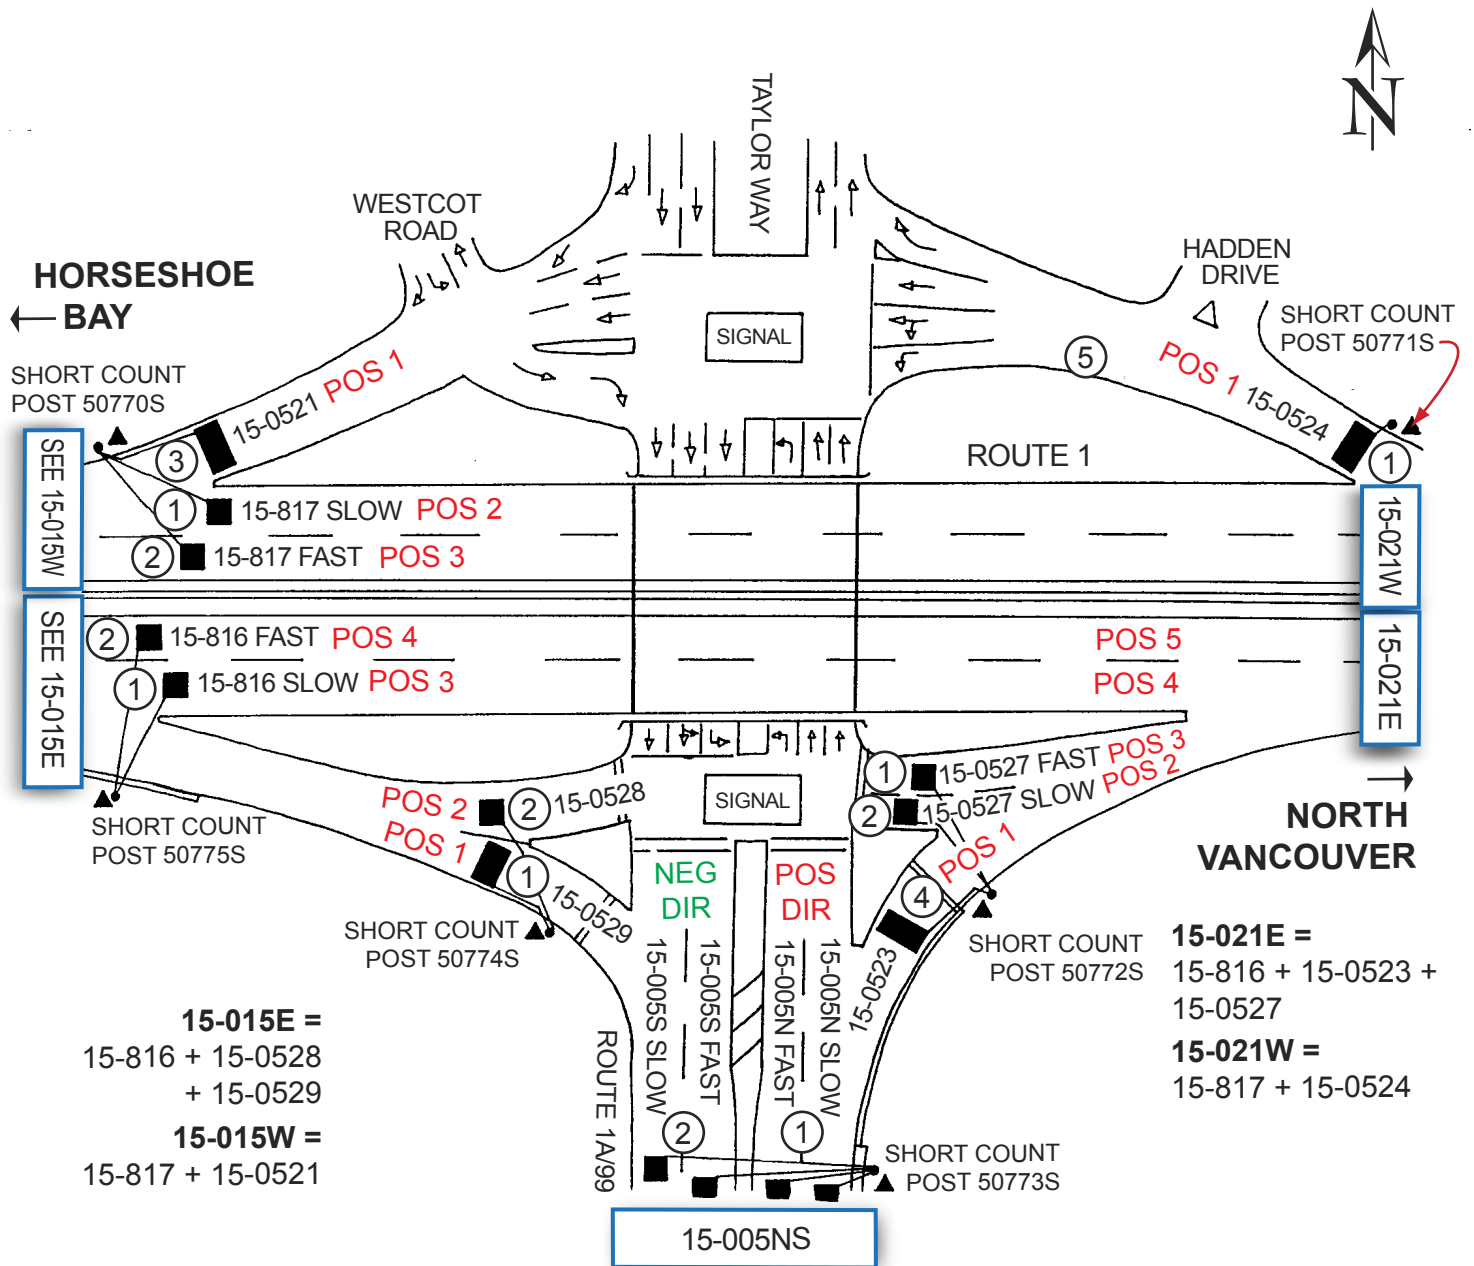

NOT TO SCALE

Highway Planning Branch
TRANHighway Planning@gov.bc.ca

Revised Date: October / 2006
Version 1-A