

TM Site:

Description:

15-015E

ROUTE 1/99, 0.2 KM WEST OF ROUTE 1A/99 (TAYLOR WAY),
WEST VANCOUVER (TAYLOR WAY I/C) (COMP)

Station: 50775S

Survey: 5077


- ▲ - Short Count Post
- - Loops
- - Junction Box
- - TRADAS Traffic Measurement Site
- ① - Channels
- A - Detectors

PHOTOLOG

YEAR: 1999
HIGHWAY: H1
IMAGE NUMBER: 16252
SHOWS LOOPS:
 YES NO

GPS: N 49° 20'16.5" W 123° 8'19.1"

± 200 metres

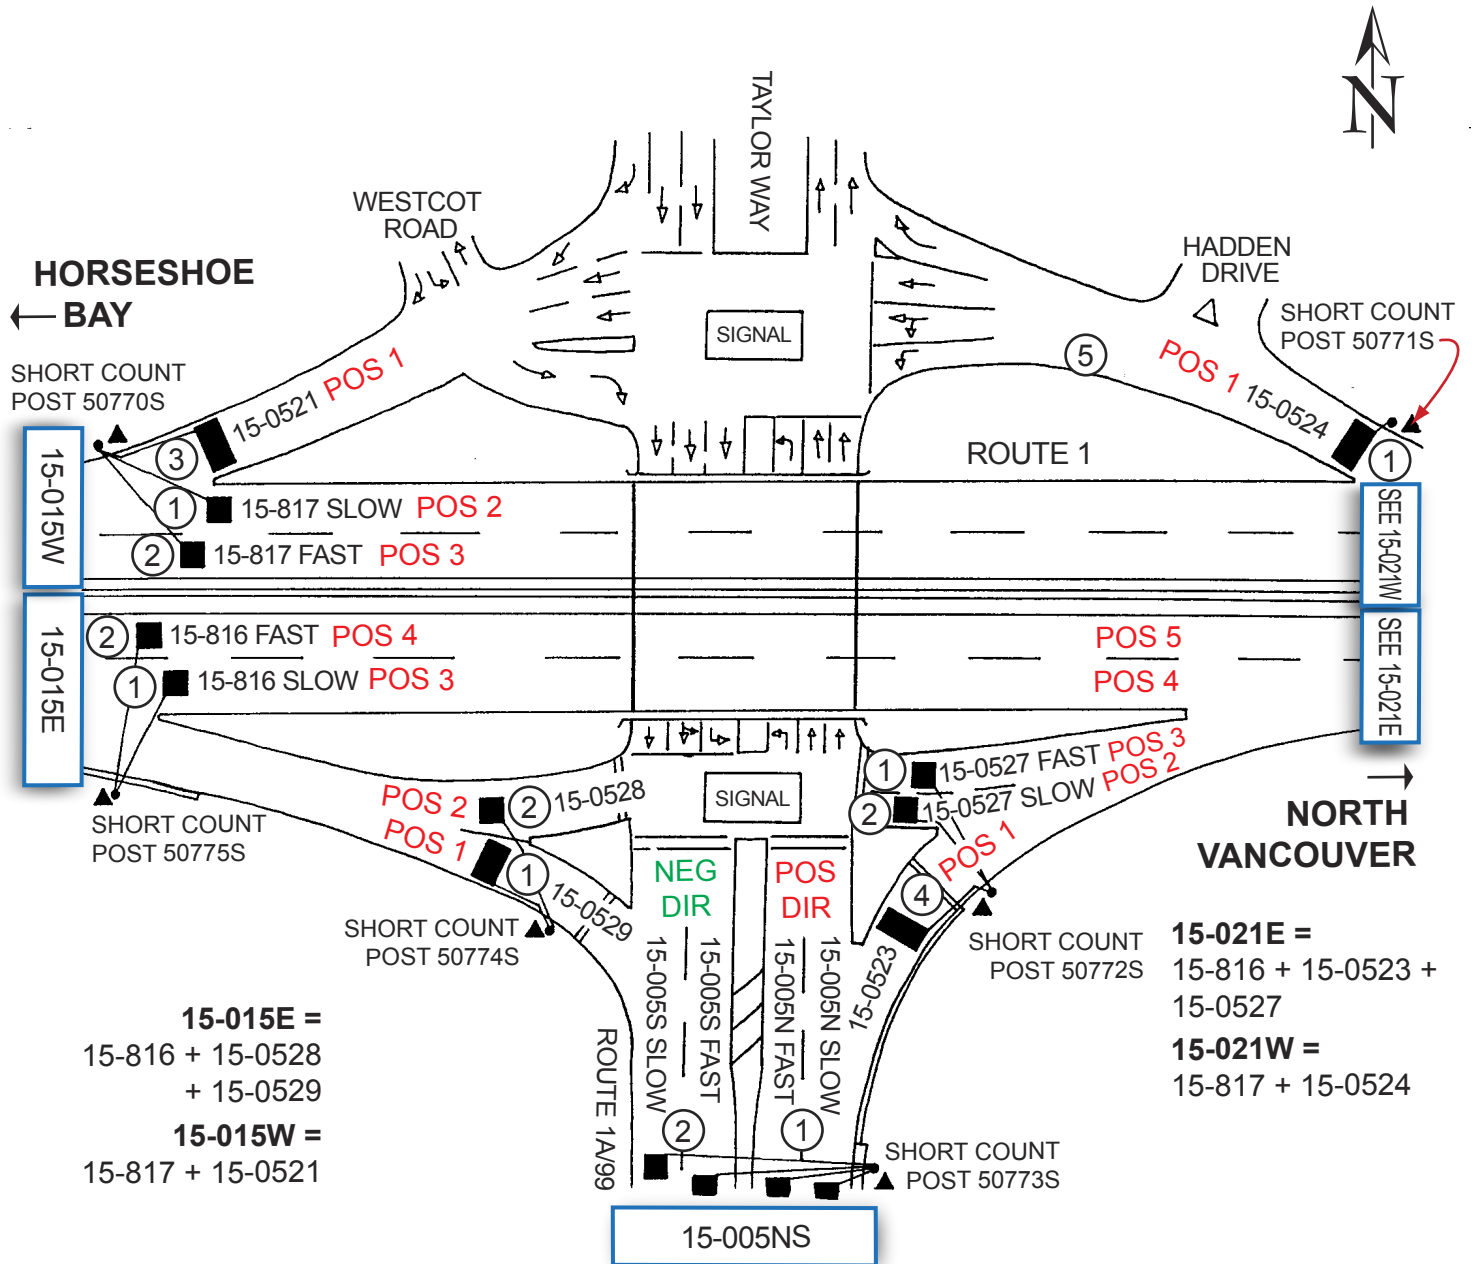

15-015E =
15-816 + 15-0528
+ 15-0529
15-015W =
15-817 + 15-0521

15-021E =
15-816 + 15-0523 +
15-0527
15-021W =
15-817 + 15-0524

NOT TO SCALE

Highway Planning Branch
TRANHighway Planning@gov.bc.ca

Revised Date: October / 2006
Version 1-A