

**TM Site:**

**Description:**

P-35-2NS	ROUTE 93/95 N & S/B THRU TRAFFIC, JUST NORTH OF ROUTE 3/93, EAST OF CRANBROOK (FORT STEELE I/C)
P-35-3EW	ROUTE 3/93 THRU TRAFFIC, JUST EAST OF ROUTE 93/95, EAST OF CRANBROOK (FORT STEELE I/C)
P-35-4EW	ROUTE 3/93, 0.5 km EAST OF ROUTE 93/95, EAST OF CRANBROOK (FORT STEELE I/C)
P-35-5EW	ROUTE 3/93 THRU TRAFFIC, JUST WEST OF ROUTE 93/95, EAST OF CRANBROOK (FORT STEELE I/C)

**Station:** 50920P


**Name:** WASA

**Survey:** 5092

- ▲ - Short Count Post
- - Loops
- - Cabinet
- - Junction Box

- - TRADAS Traffic Measurement Site
- ① - Channels
- A - Detectors

**PHOTOLOG**  
 YEAR: -  
 HIGHWAY: -  
 IMAGE NUMBER: -  
**SHOWS LOOPS:**  
 YES  NO

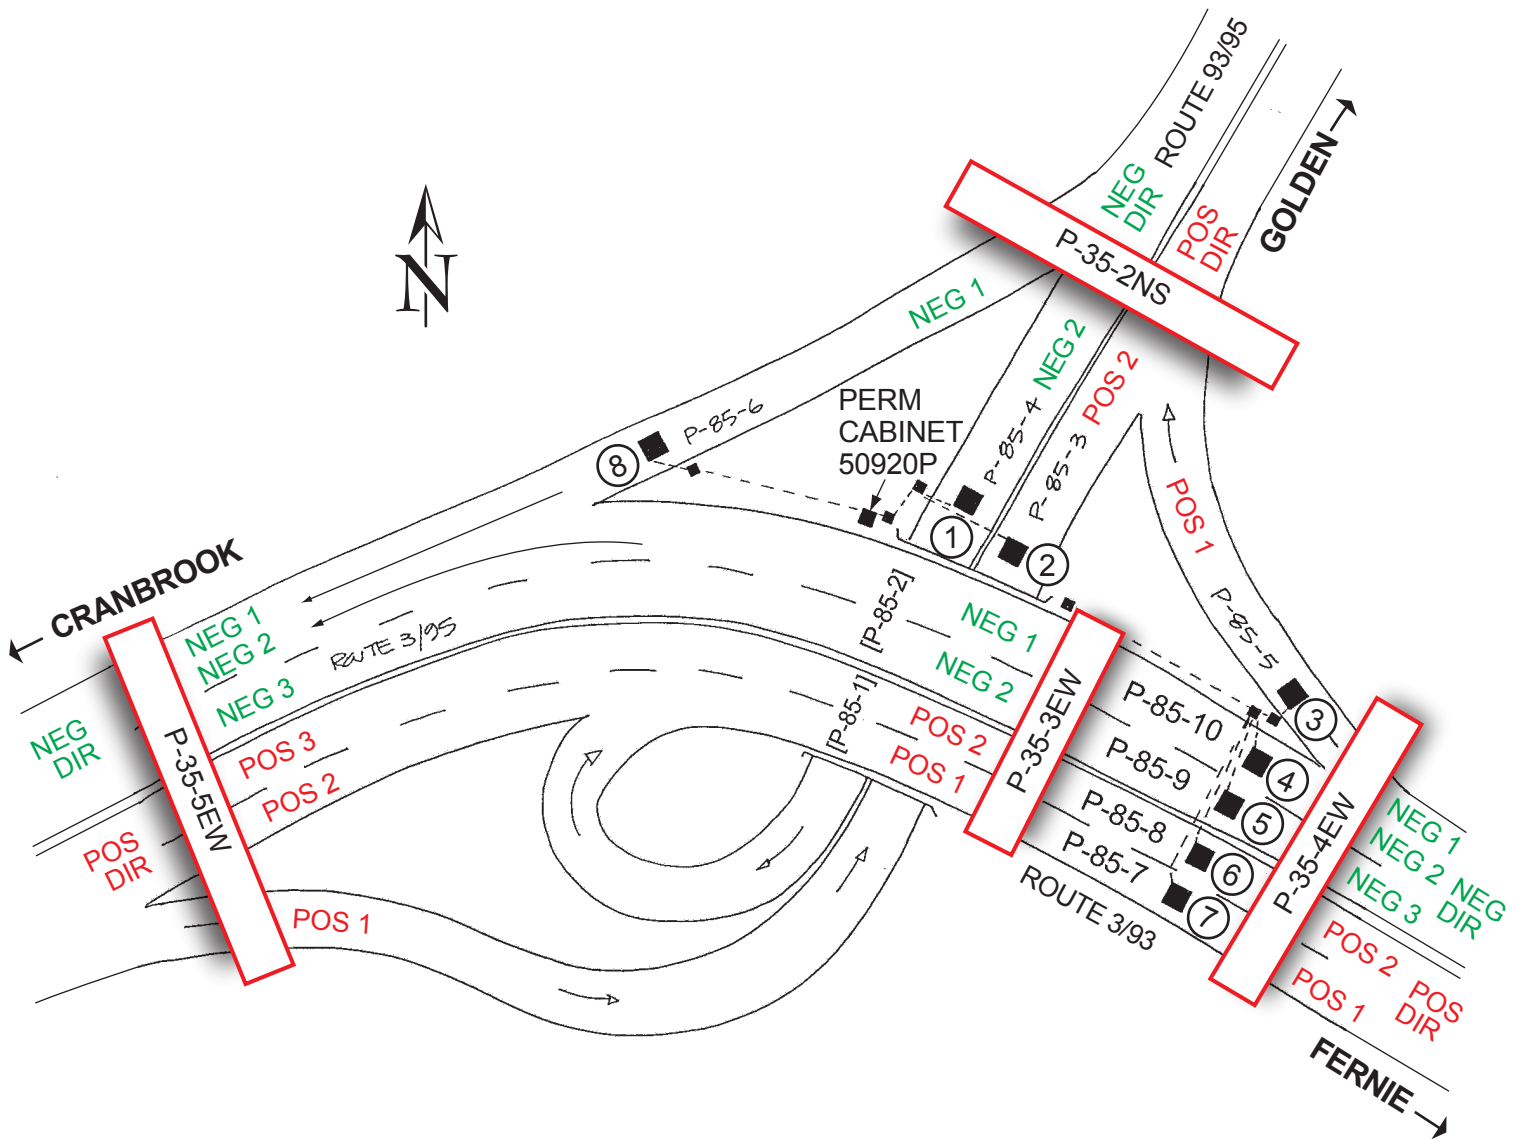

NOT TO SCALE