

**TM Site:**

**Description:**

21-040EW

ROUTE 1/97, 0.2 km EAST OF THE VALLEYVIEW DRIVE O/P, EAST OF KAMLOOPS  
(YELLOWHEAD I/C) (COMP)

**Station:** 50940S

50941S 50944S

**Survey:** 5094

▲ - Short Count Post

□ - TRADAS Traffic Measurement Site

■ - Loops

① - Channels

■ - Junction Box

A - Detectors

**PHOTOLOG**


YEAR: 2000  
HIGHWAY: H1  
IMAGE NUMBER: 27853  
SHOWS LOOPS:

YES  NO

GPS: N 50° 40'20.1"

W 120° 17'56.8"

± 200 metres

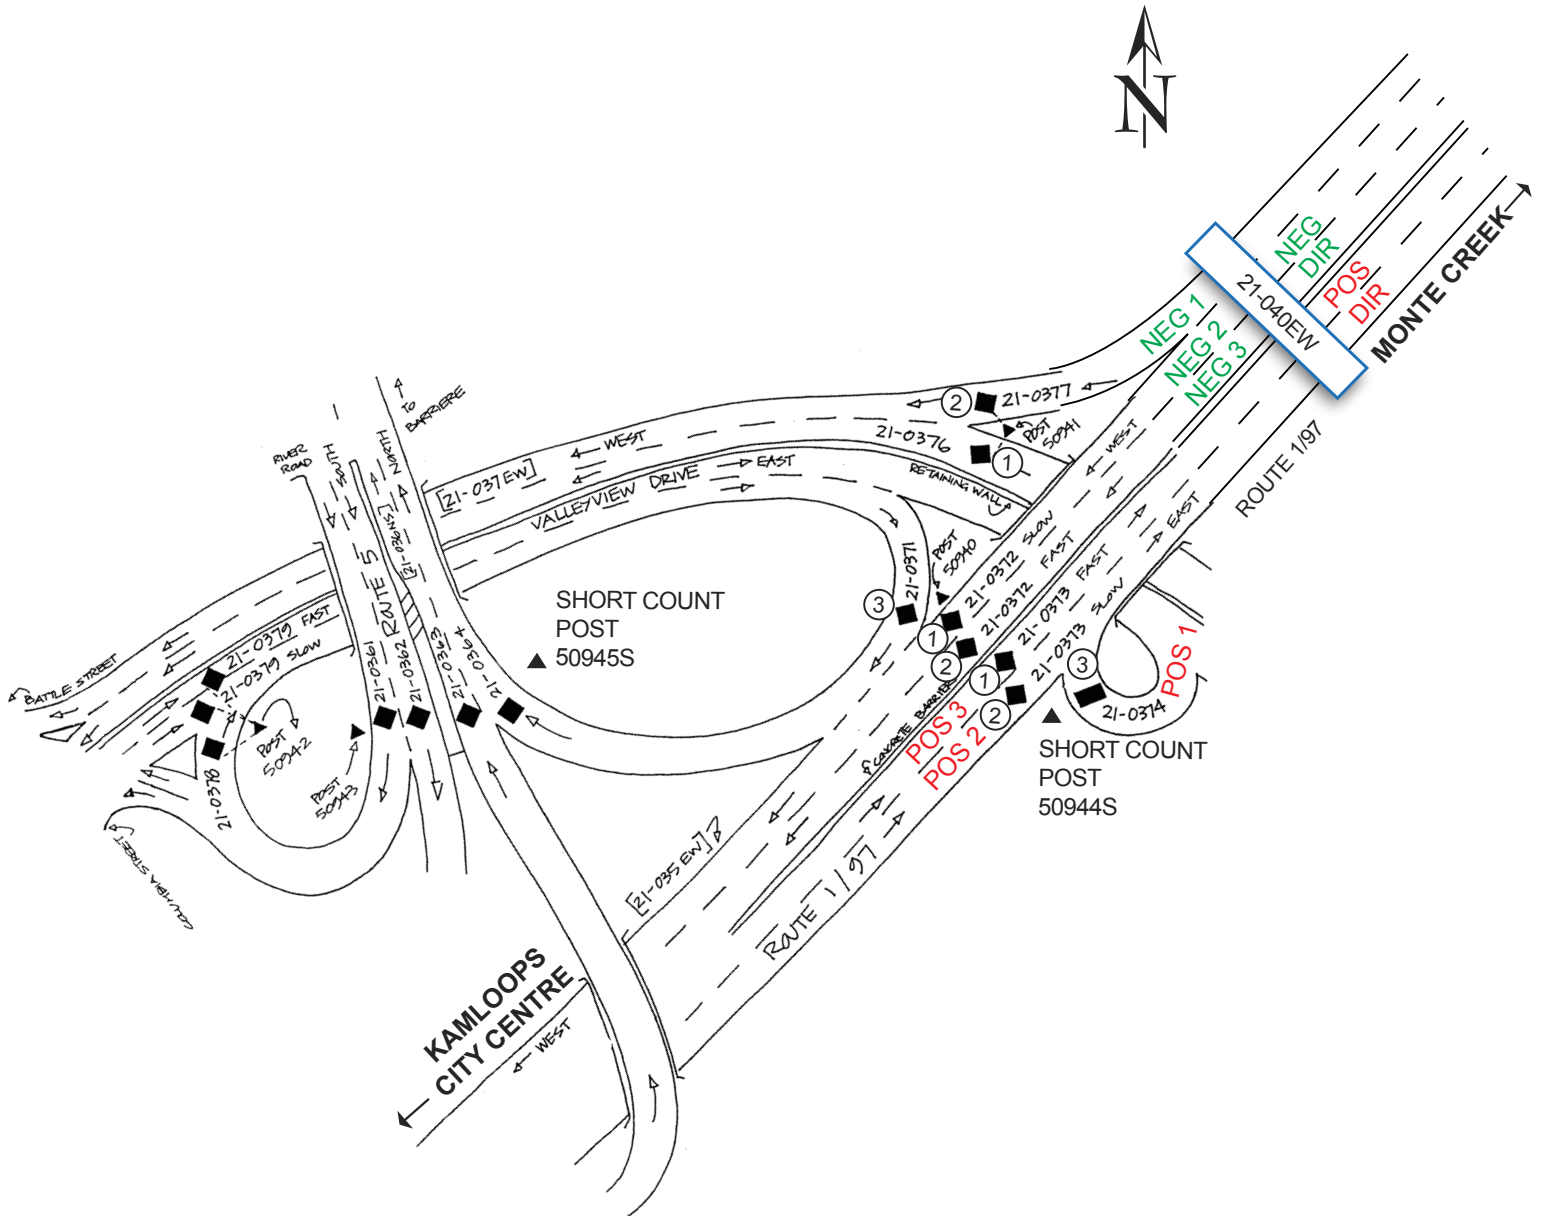

NOT TO SCALE

Highway Planning Branch  
TRANHighway Planning@gov.bc.ca

Revised Date: June / 2006  
Version 1-A